



REVISIONS


Job #: **15-0000**  
 Date: **0/00/00**  
 Scale: **AS NOTED**  
 © 2009 CAD BLOX, LLC

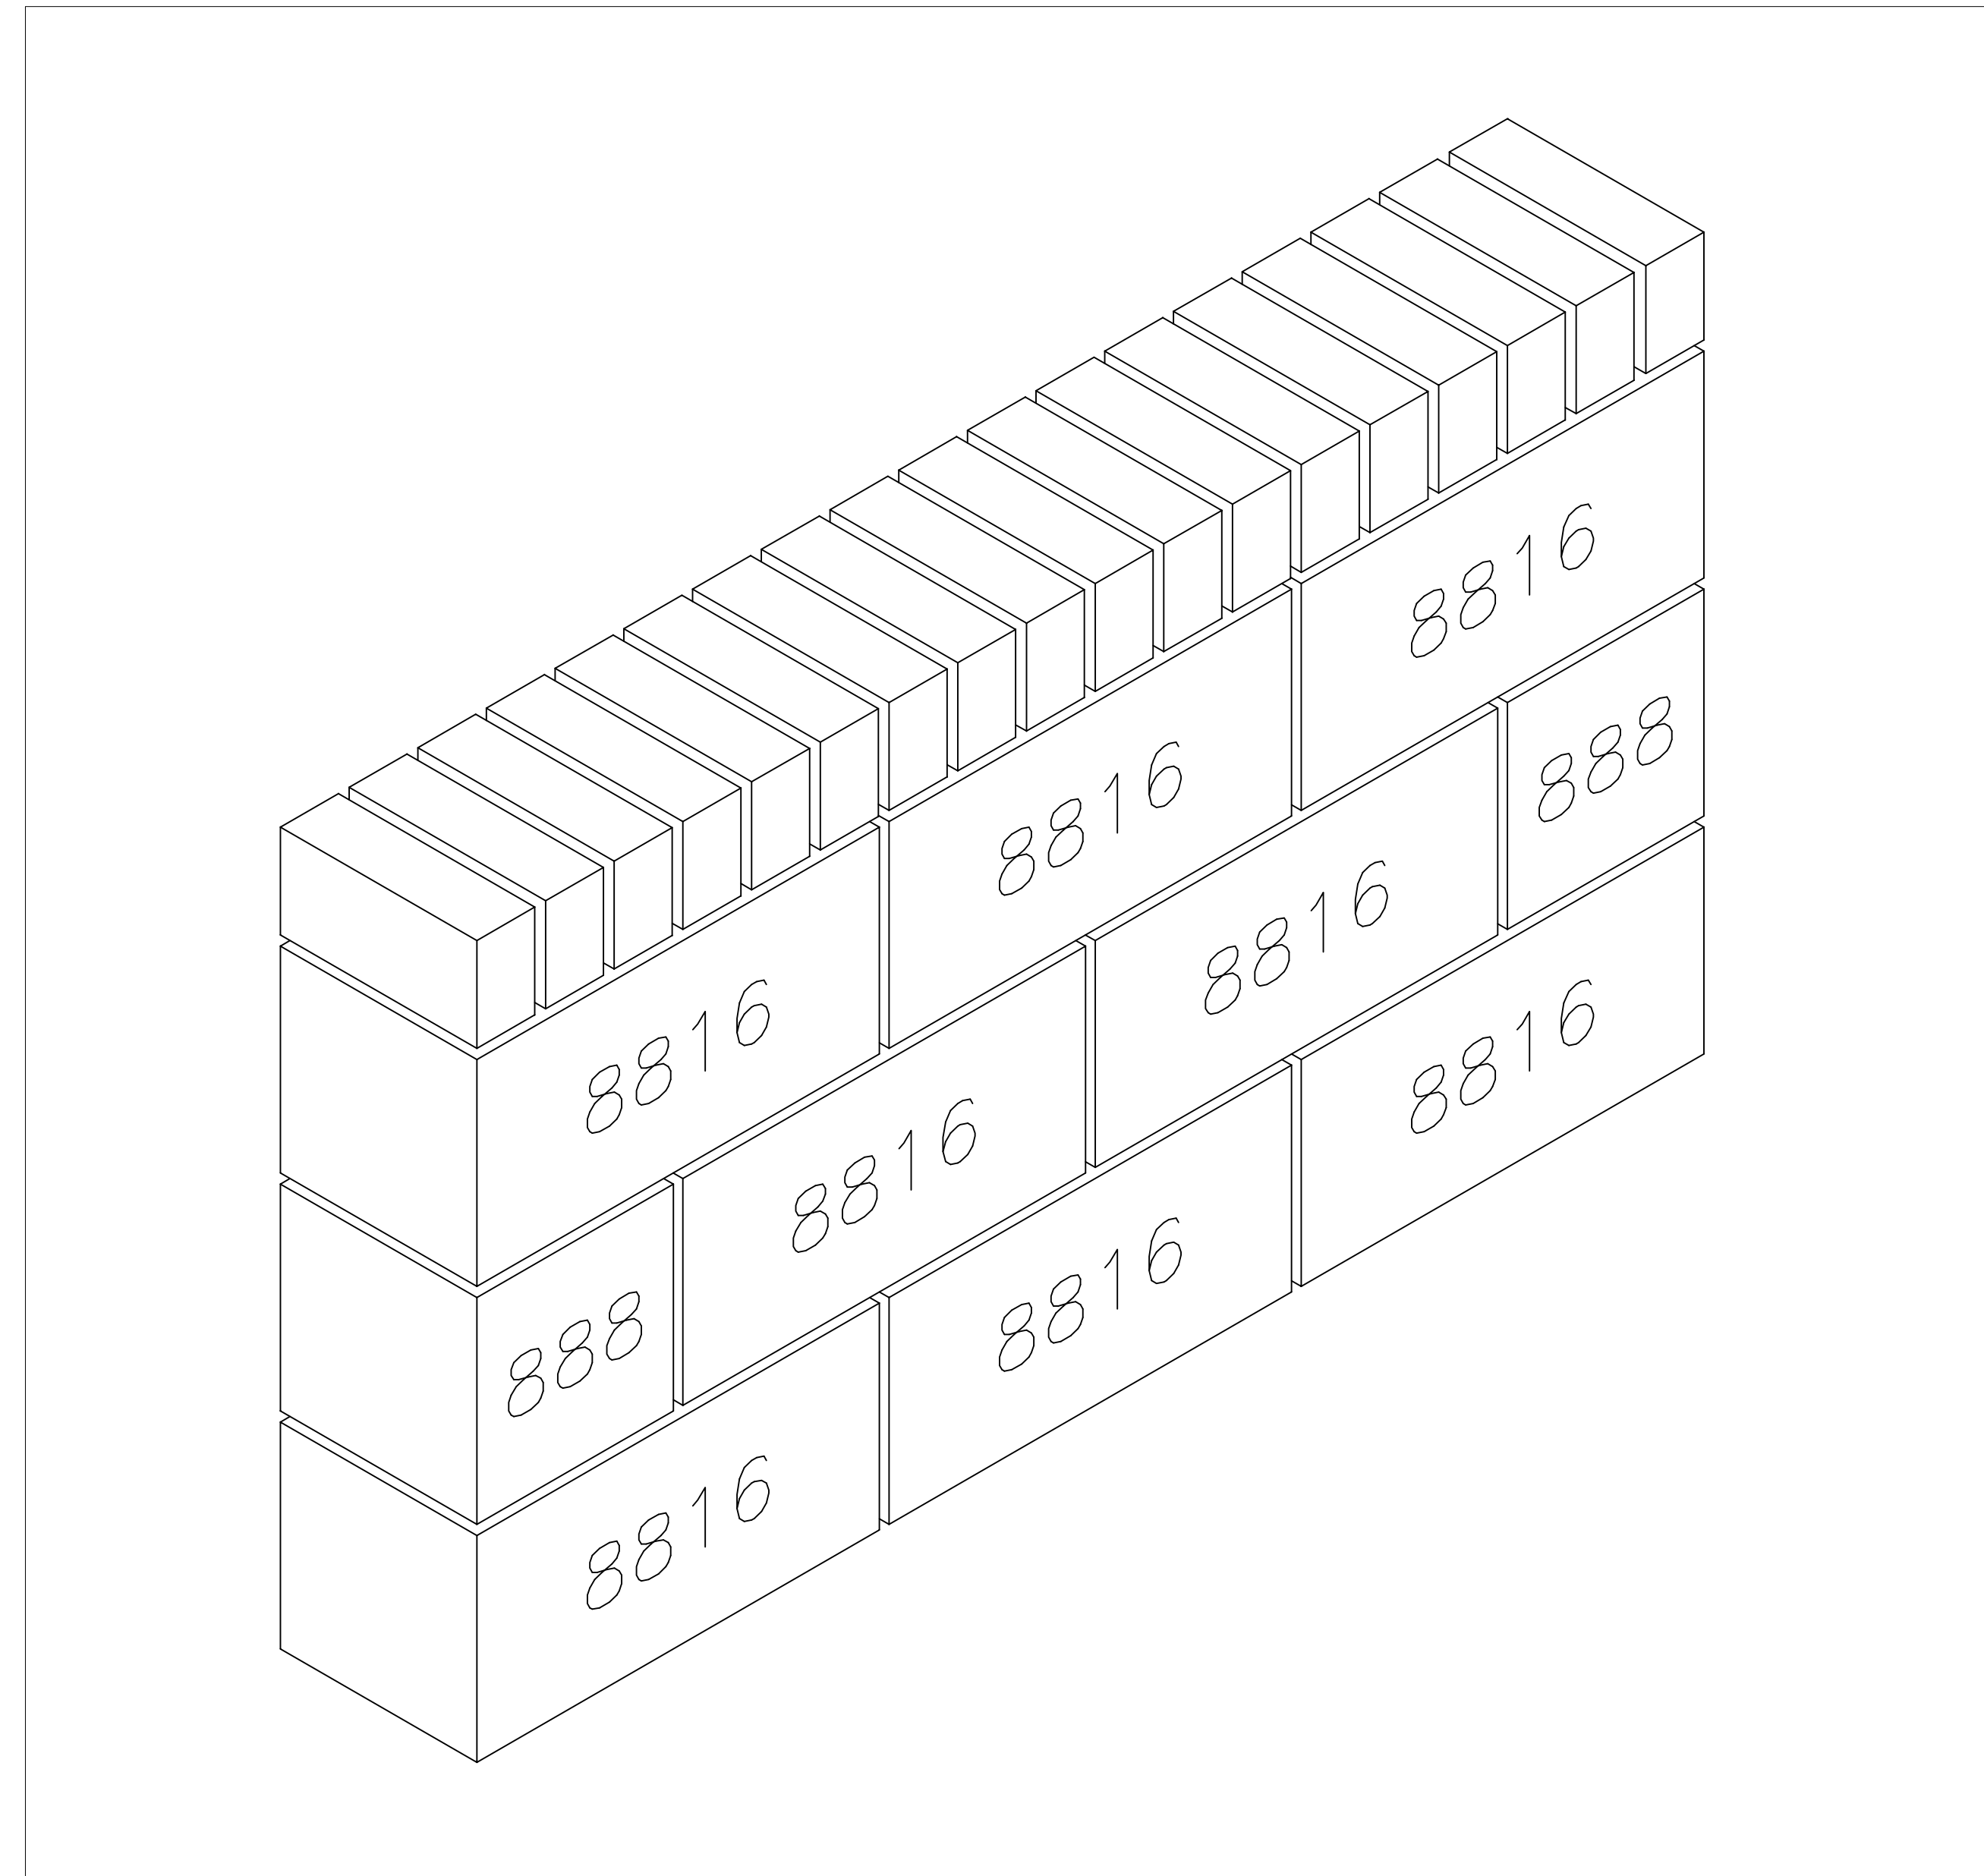


**1 ISOMETRIC VIEW**  
 SCALE: NONE REF:

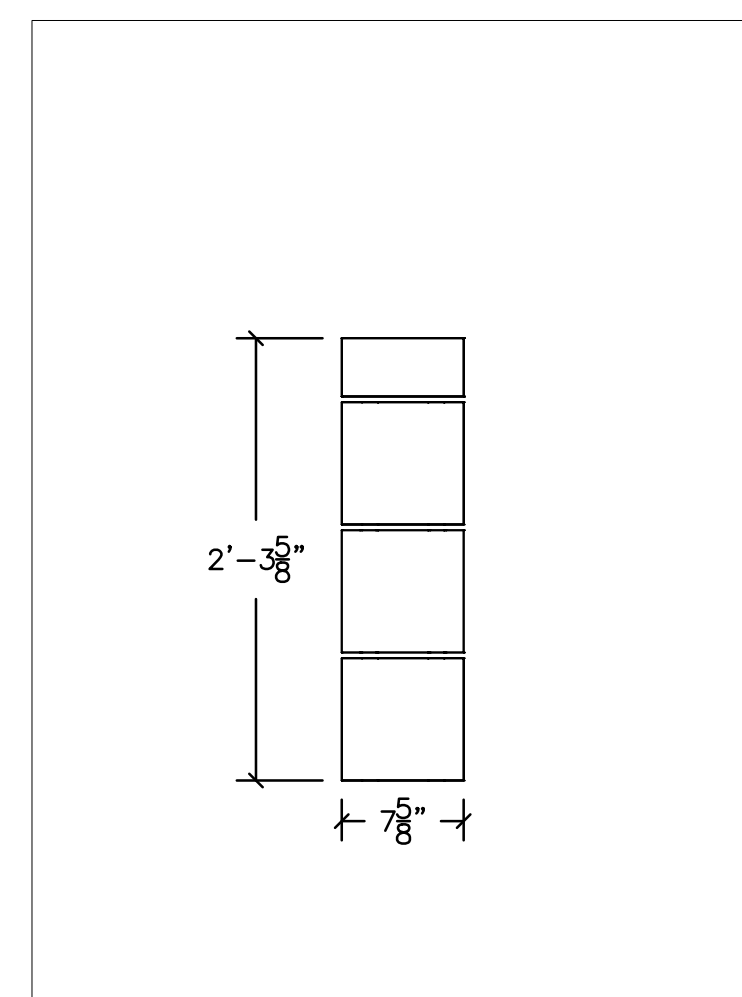

**2 LEFT END**  
 SCALE: 1"=1' REF:

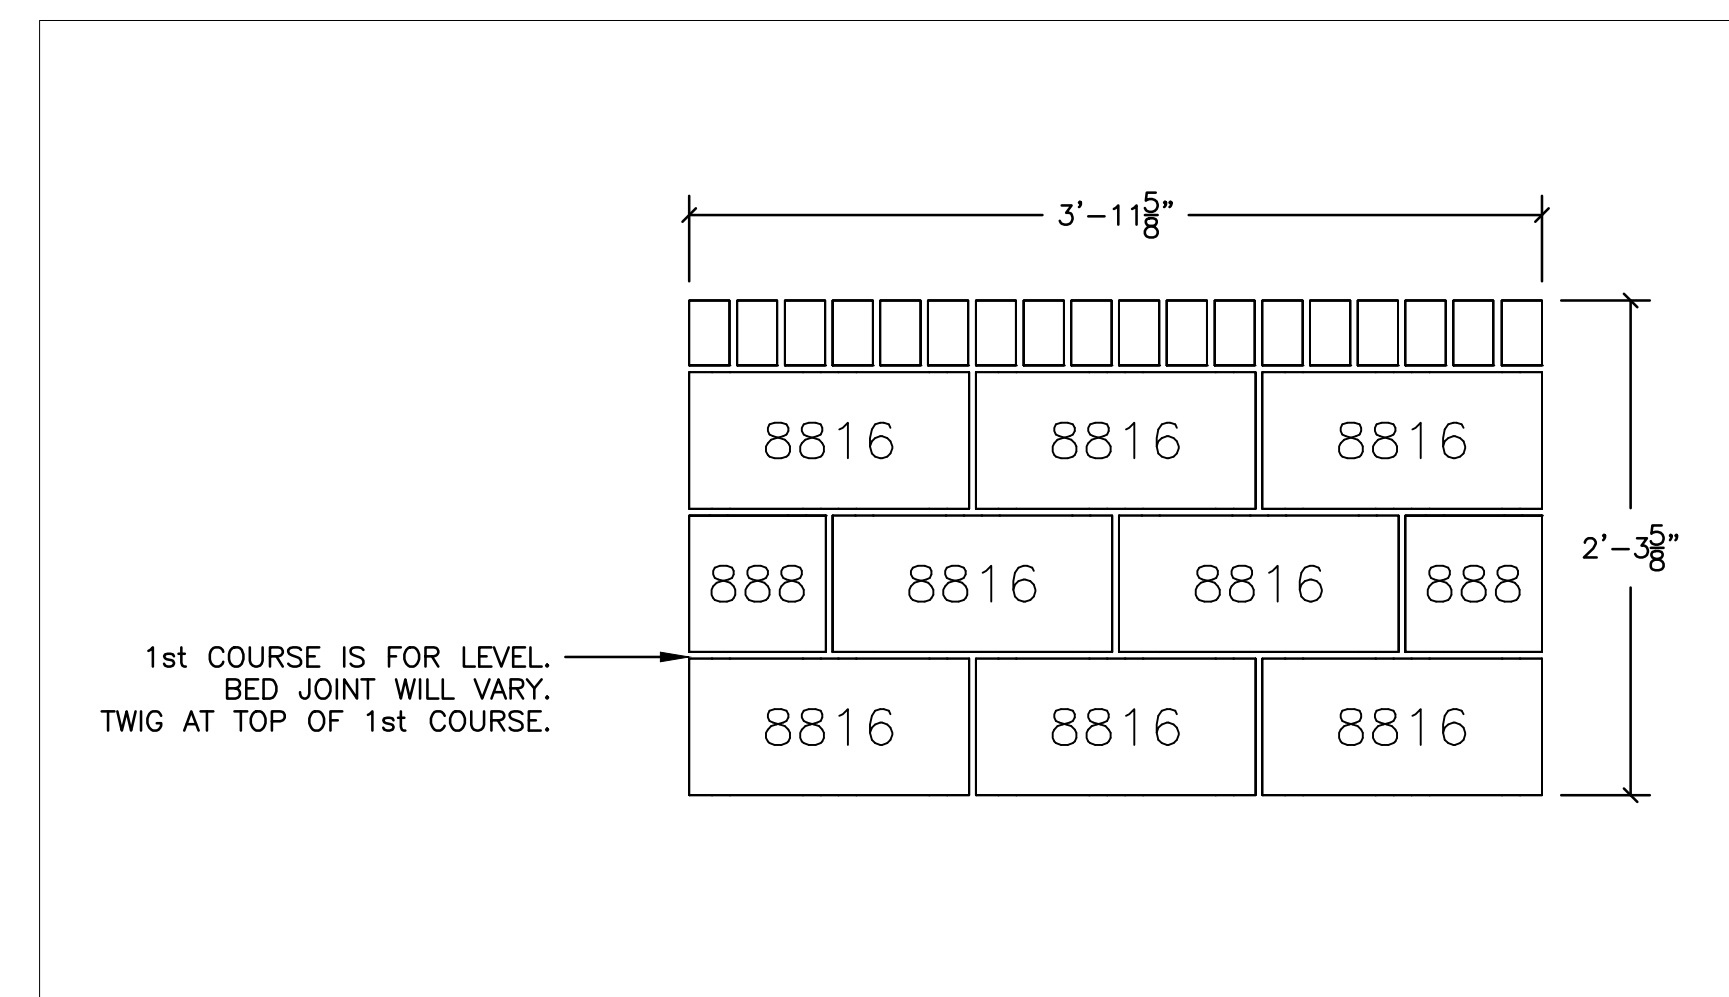

**3 FRONT ELEVATION**  
 SCALE: 1"=1' REF:

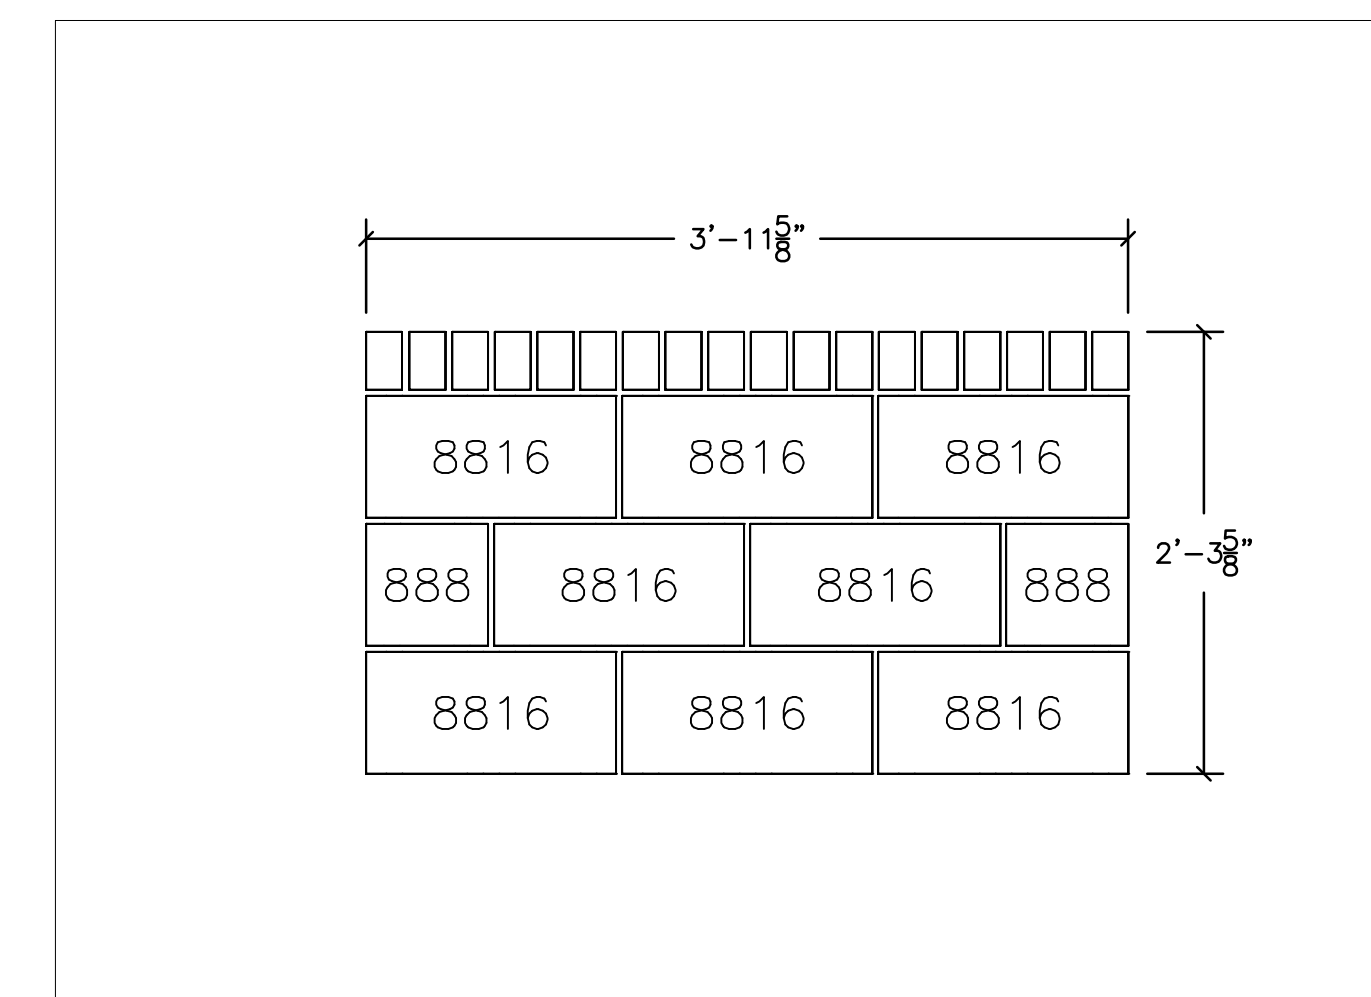

**4 BACK ELEVATION**  
 SCALE: 1"=1' REF:

# MASONRY 1 PROJECT

**INSTRUCTIONS**

- BUILD WALL AS SHOWN
- LEVEL PROJECT WITH FIRST COURSE.
- FILL ALL HEAD, BED AND COLLAR JOINTS.
- FINISH ALL JOINTS WITH CONCAVE JOINTER.
- CLEAN BY DRY BRUSHING ONLY.