




SKILLS USA		2/6/2020
Unit Name	Type/Color	Quantity
Modular Brick	Brick	76
Modular Brick Solids	Brick	2
	Brick Total	78
4816	CMU Gray	10
488	CMU Gray	4
8816	CMU Gray	3
	CMU Gray Total	17
	Grand Total	95

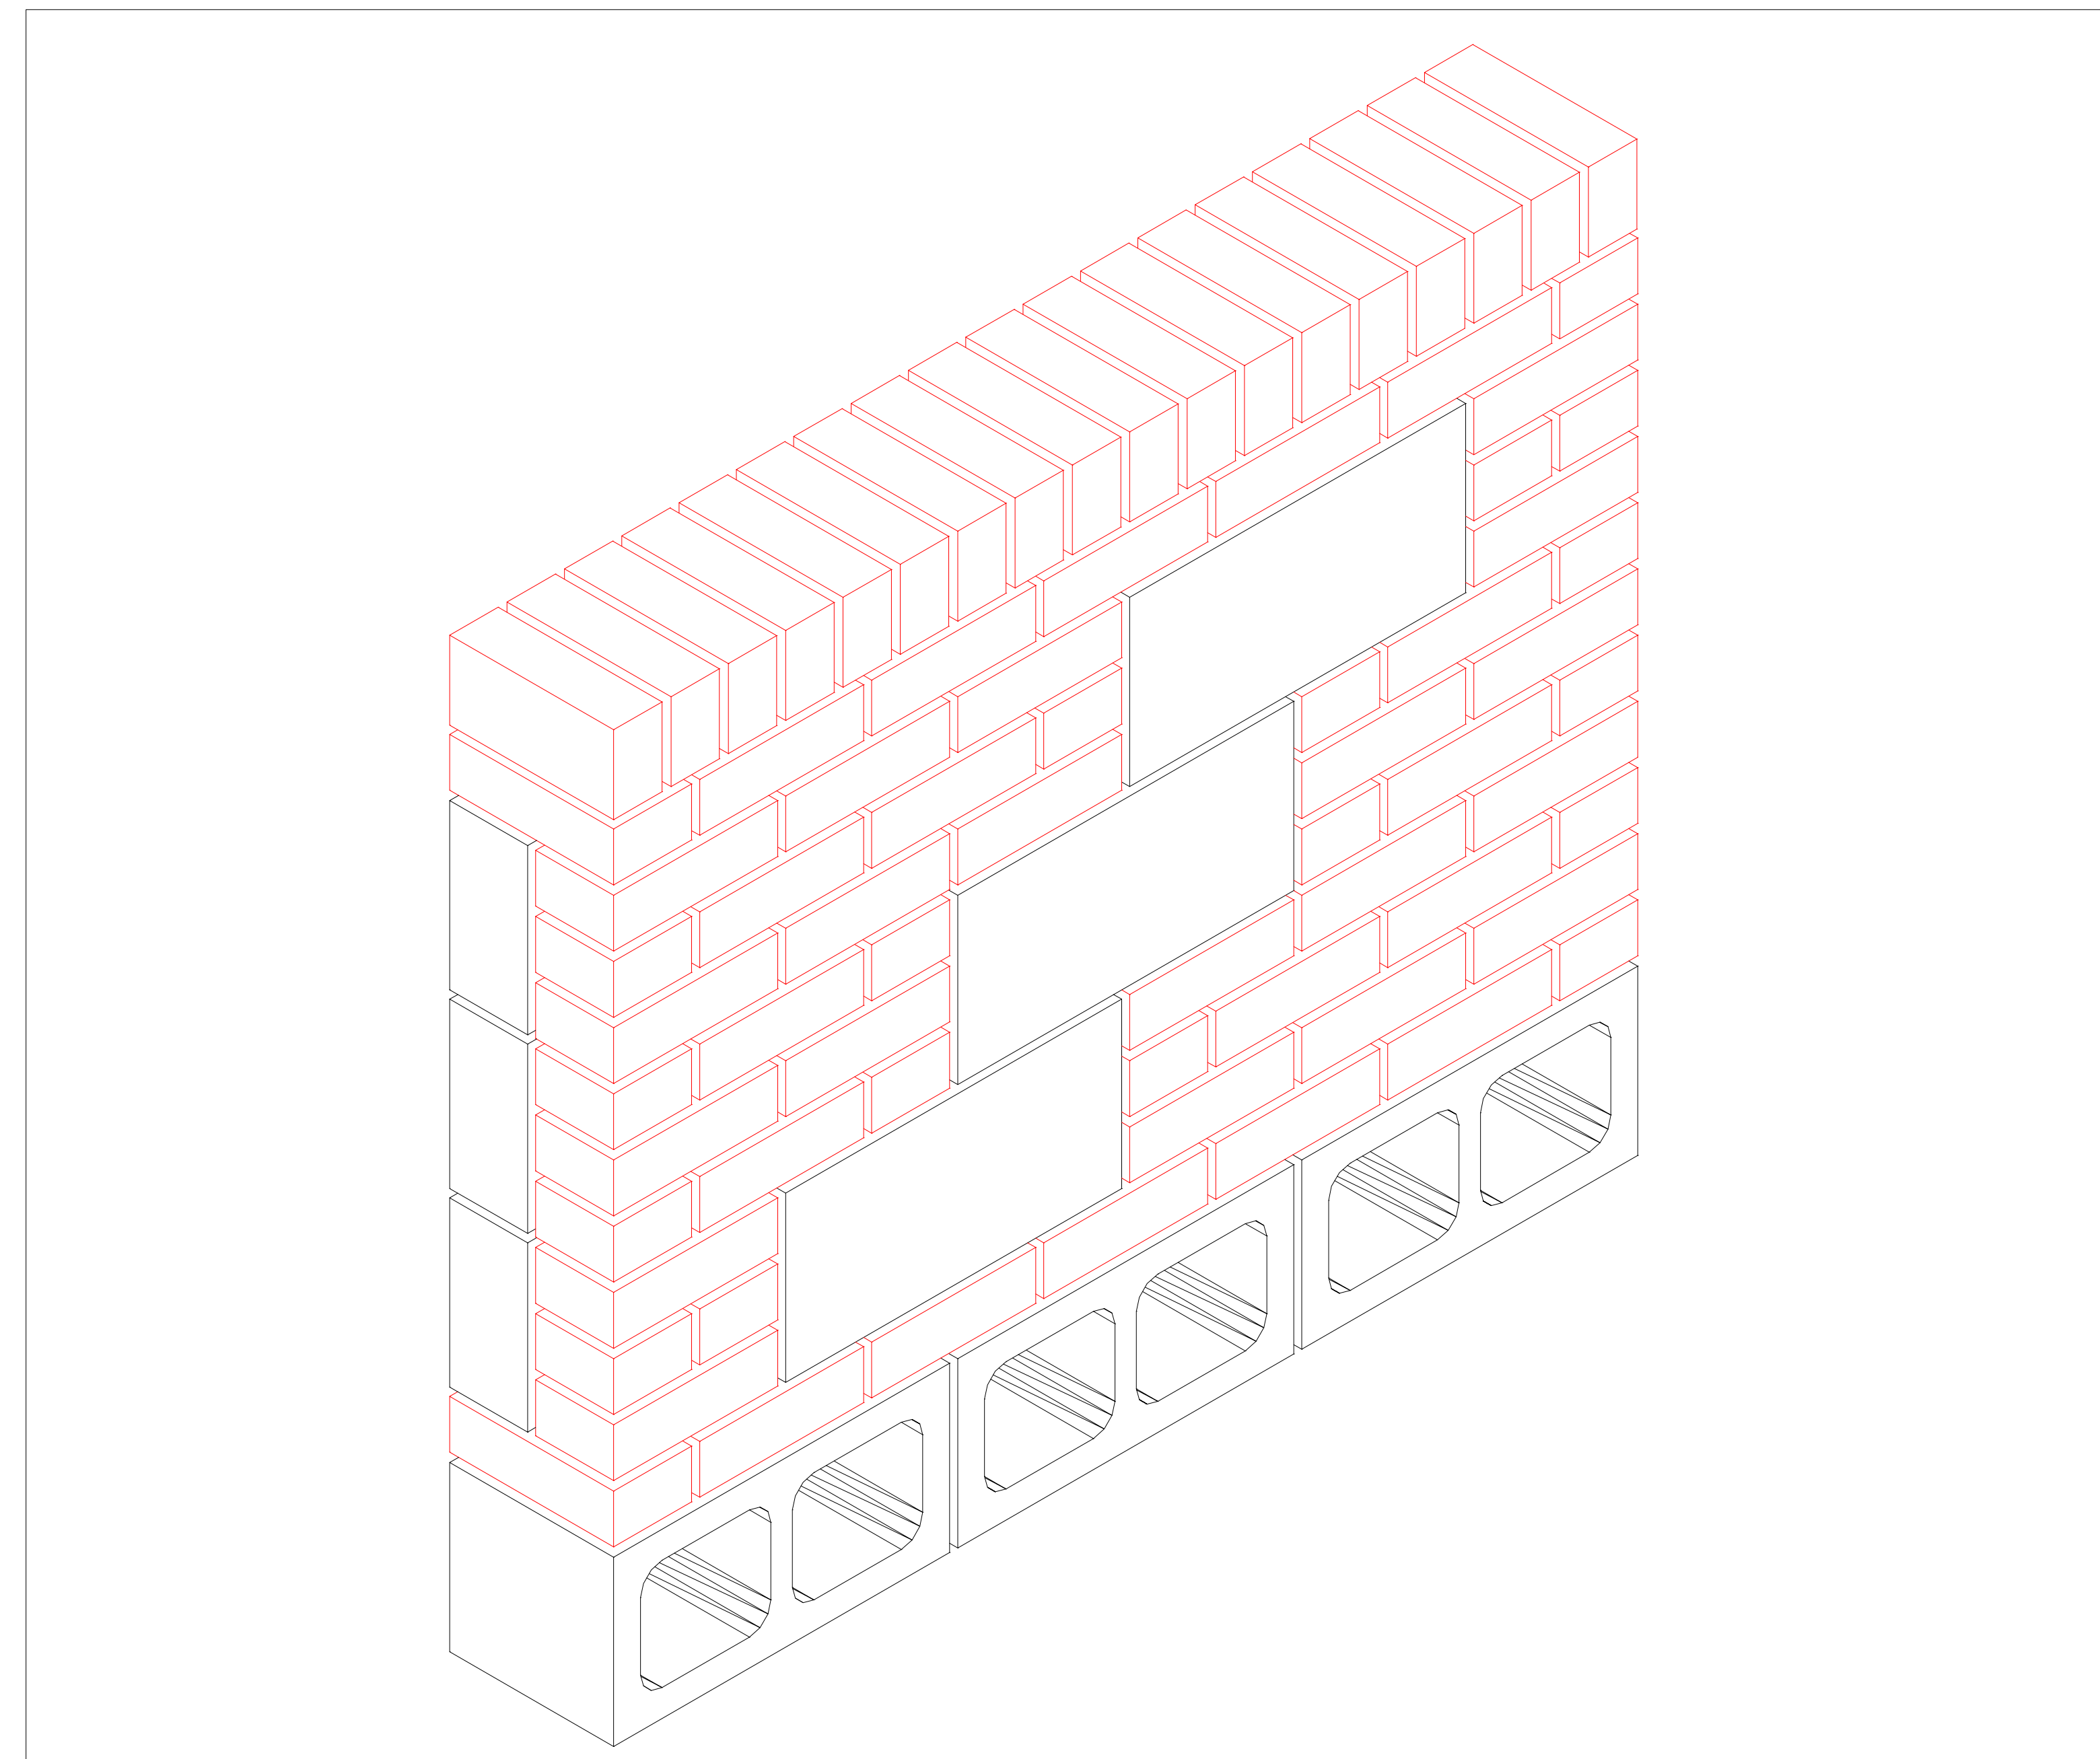


1 ISOMETRIC VIEW
SCALE: NONE

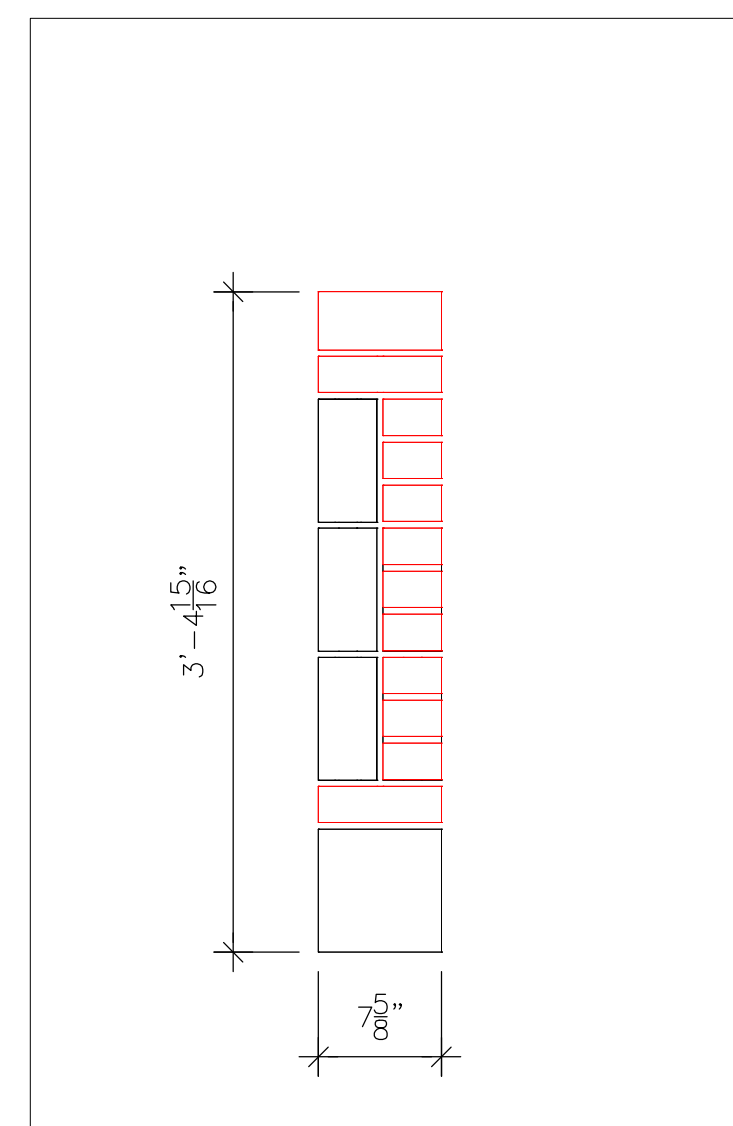

2 LEFT END
SCALE: 1" = 1'

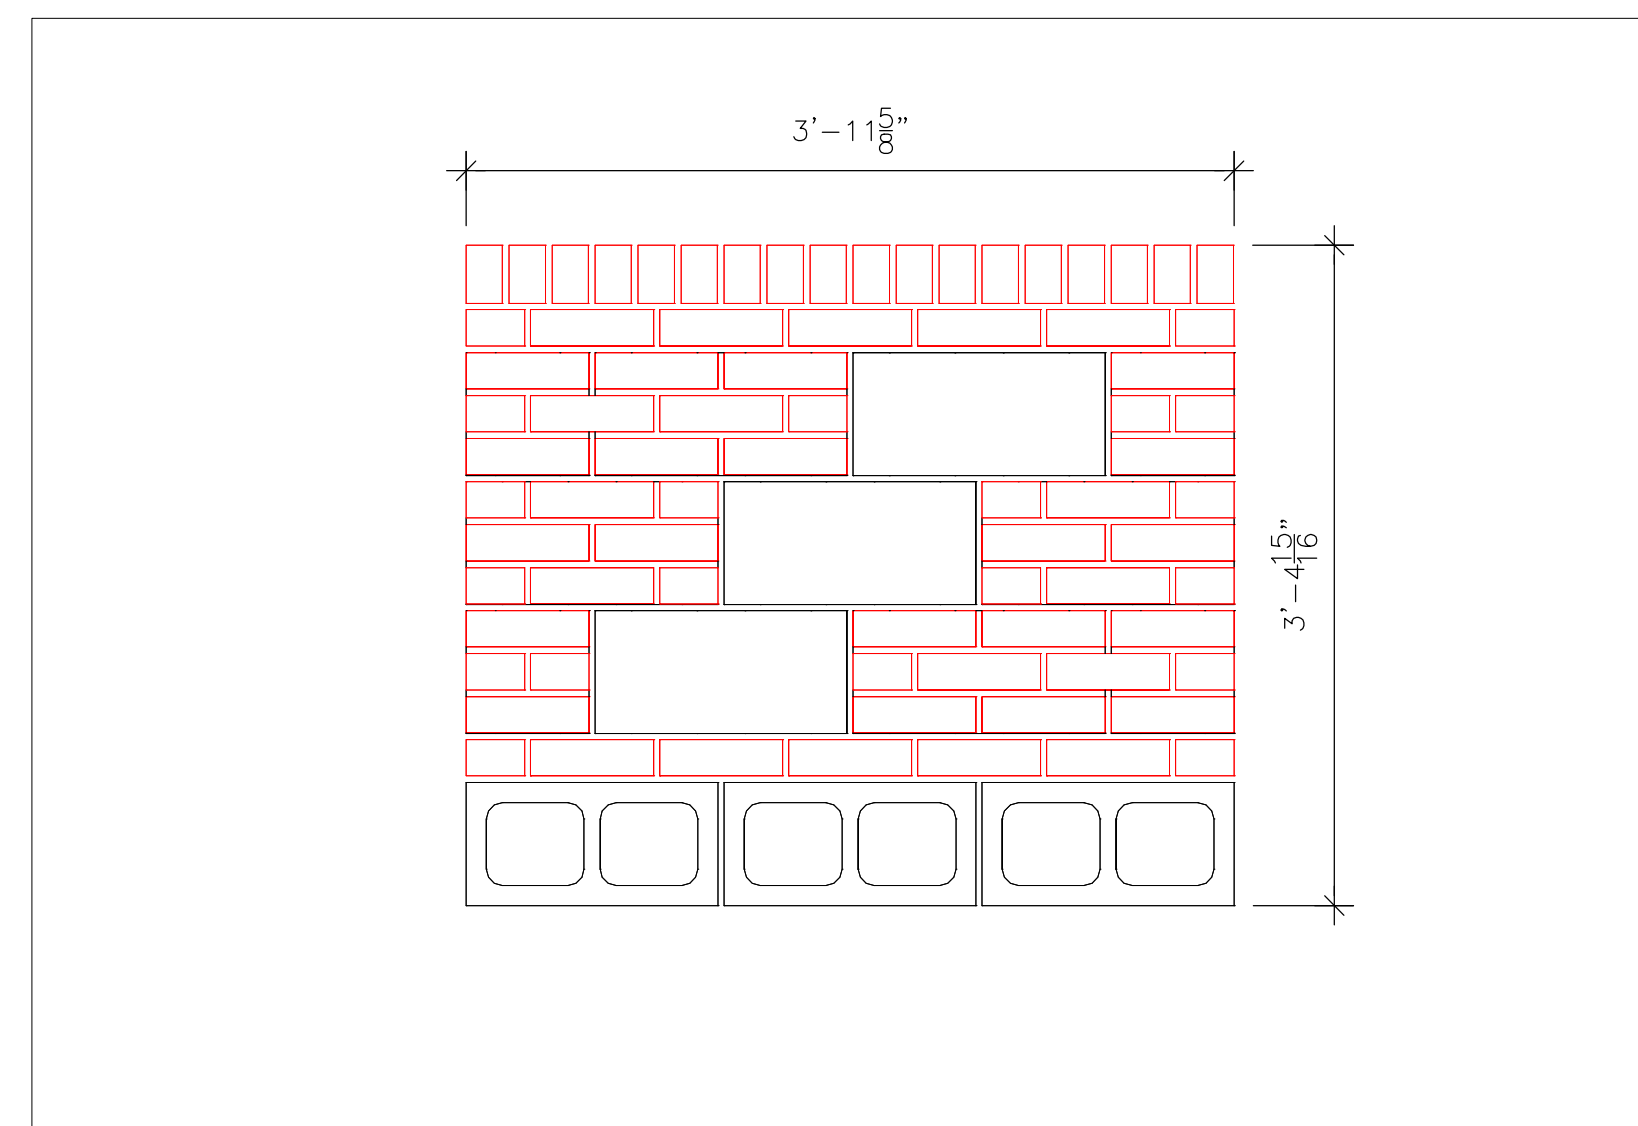

3 FRONT ELEVATION
SCALE: 1" = 1'

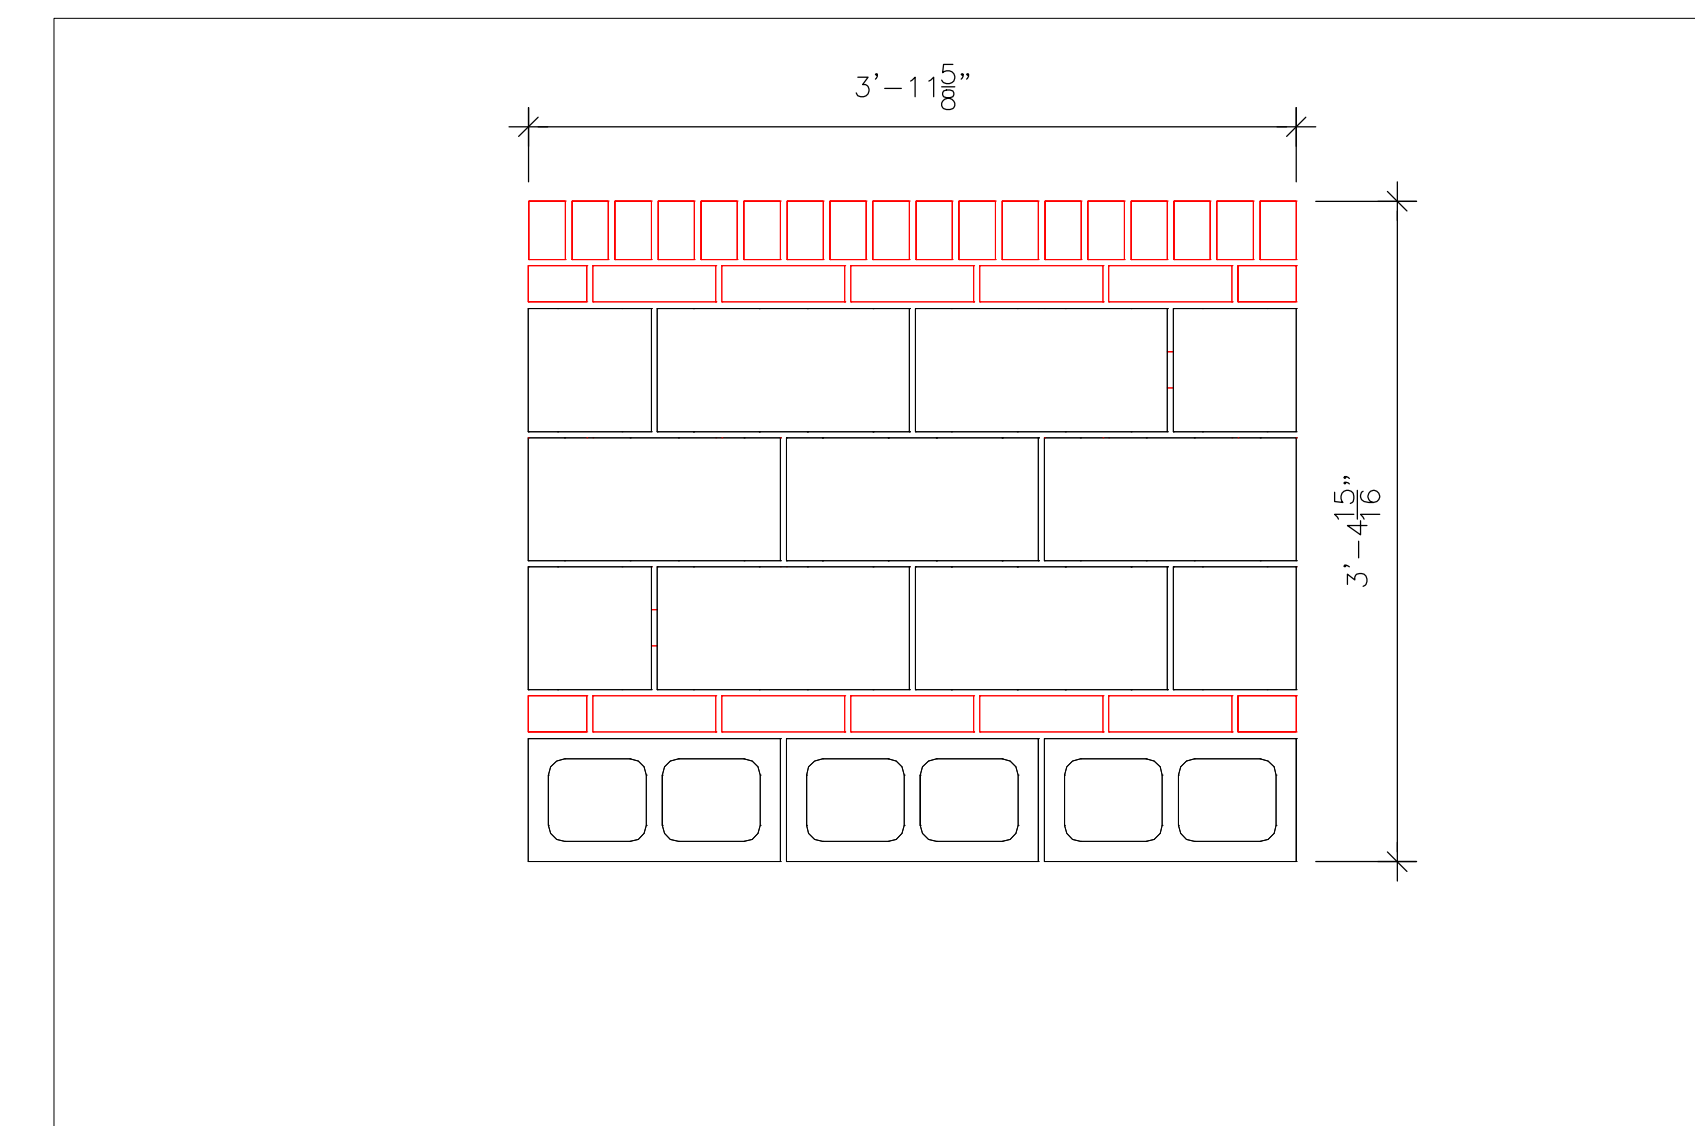

4 BACK ELEVATION
SCALE: 1" = 1'

MASONRY PROJECT

INSTRUCTIONS

- BUILD WALL AS SHOWN
- LEVEL PROJECT WITH FIRST COURSE.
- FILL ALL HEAD, BED AND COLLAR JOINTS.
- FINISH ALL JOINTS WITH CONCAVE JOINTER.
- CLEAN BY DRY BRUSHING ONLY.

REVISIONS

Job #:
Date: **2/6/2020**
Scale: **AS NOTED**

© 2009 CAD BLOX, LLC