



REVISIONS	


Job #: **15-0000**
 Date: **0/00/00**
 Scale: **AS NOTED**
 © 2009 CAD BLOX, LLC

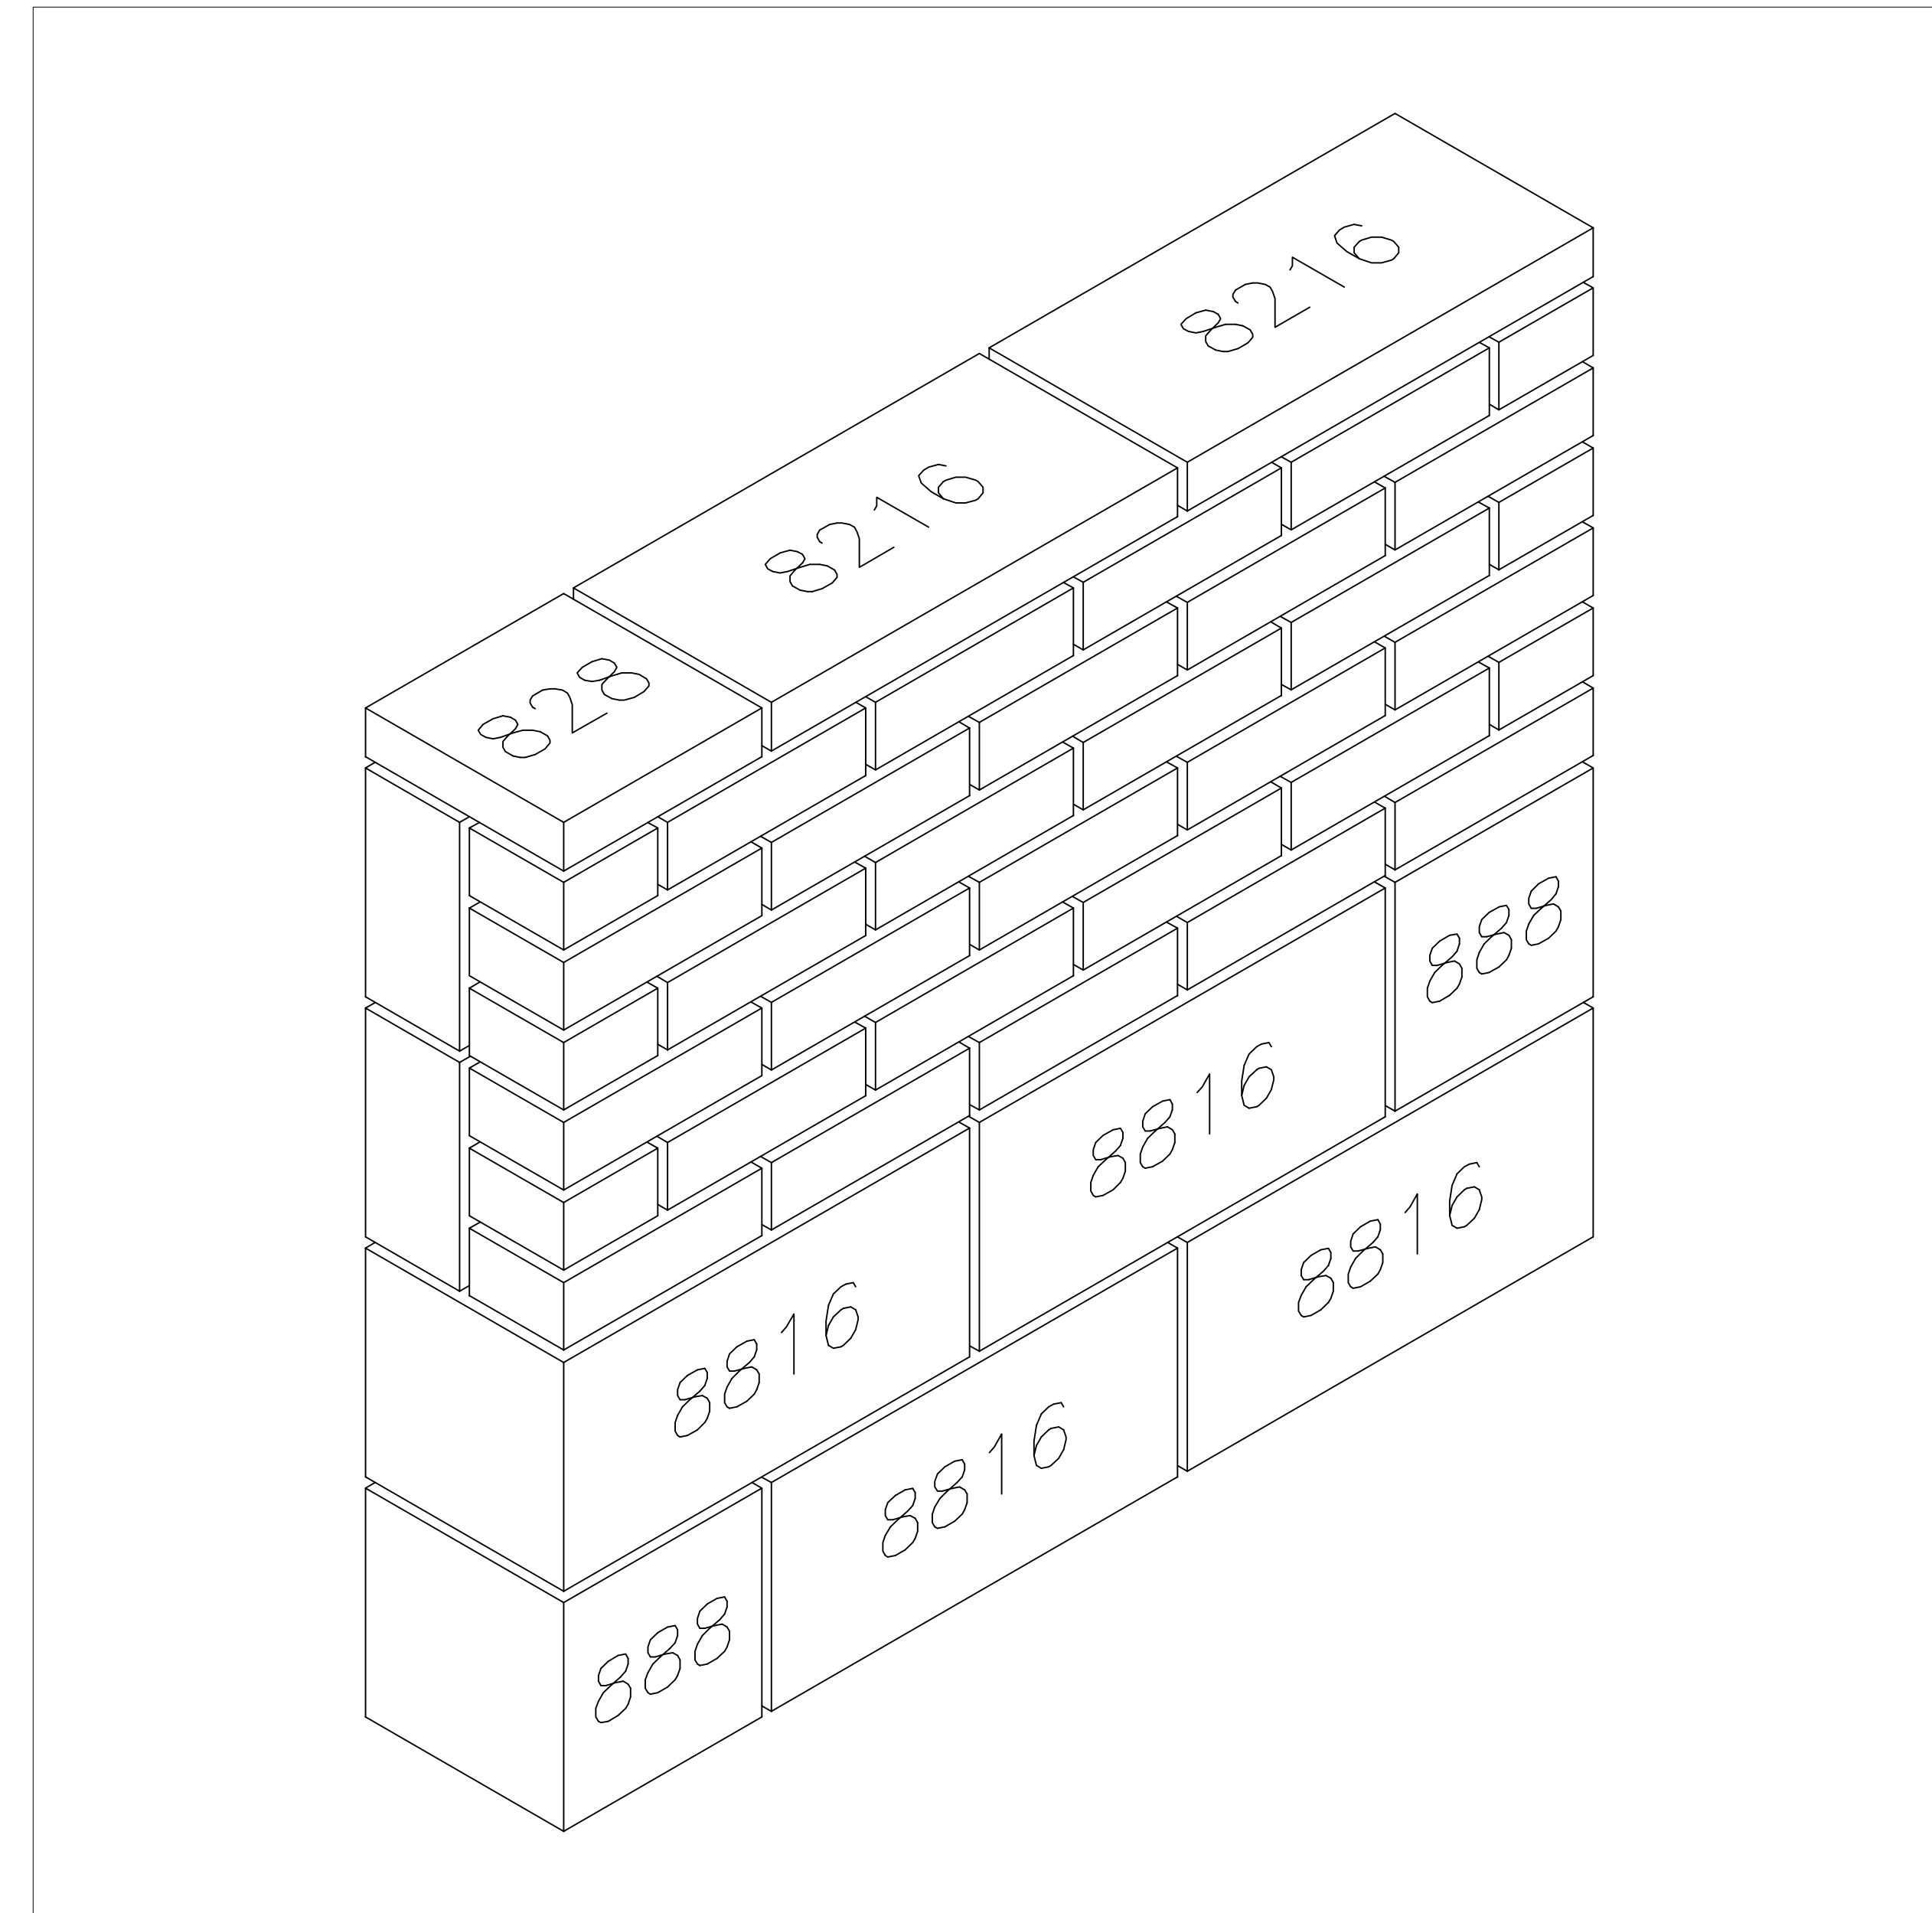


1 ISOMETRIC VIEW
 SCALE: NONE REF:

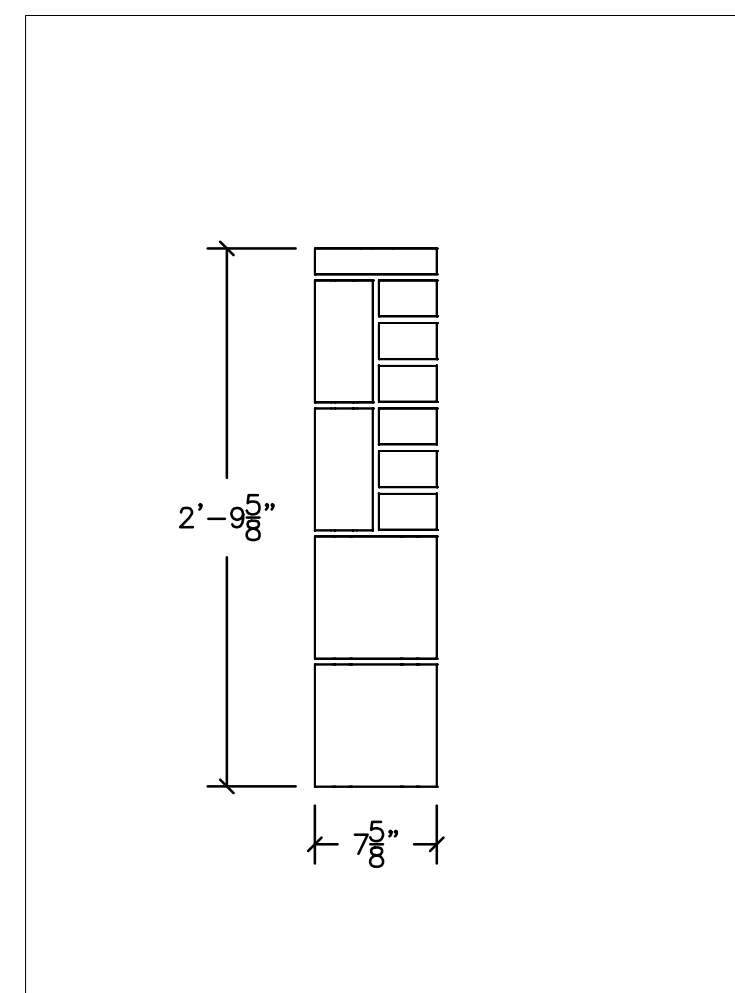

2 LEFT END
 SCALE: 1" = 1" REF:

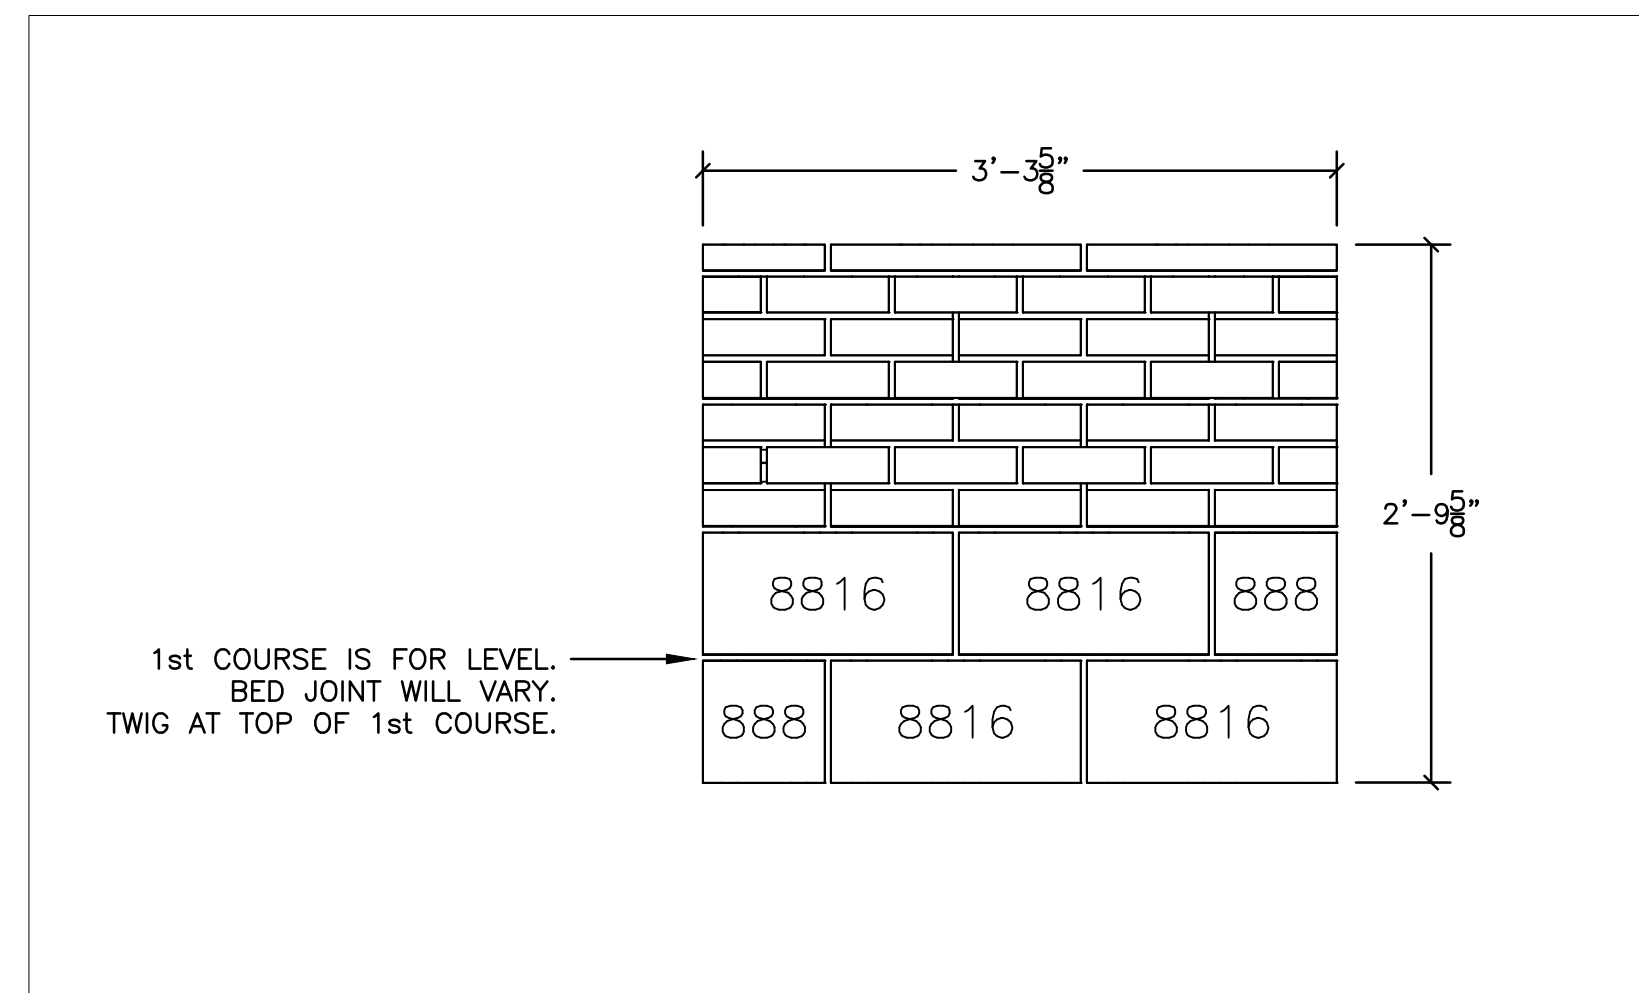

3 FRONT ELEVATION
 SCALE: 1" = 1" REF:

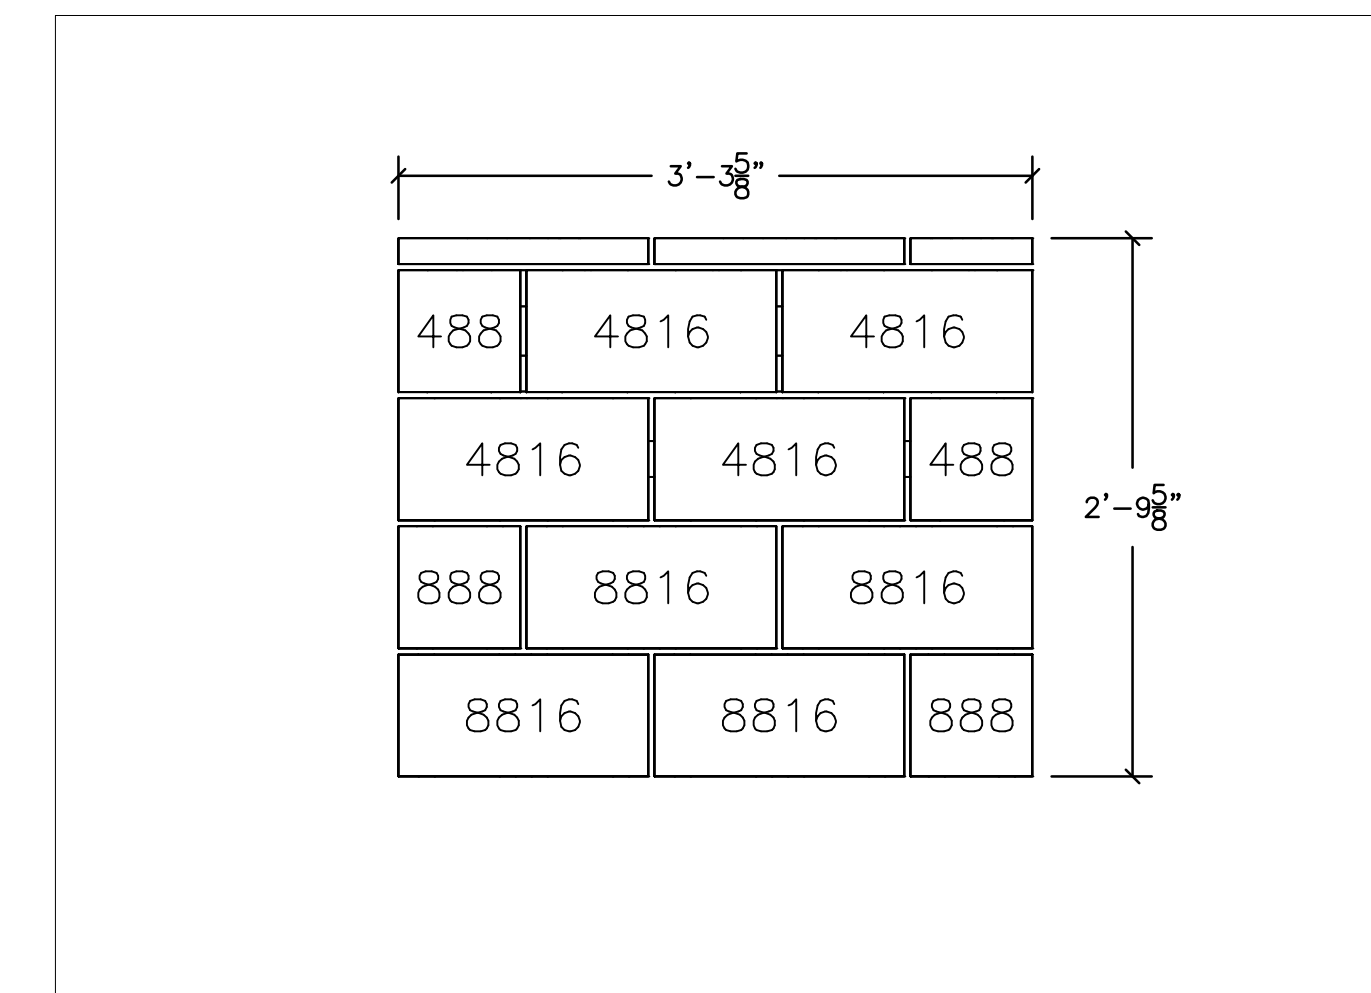

4 BACK ELEVATION
 SCALE: 1" = 1" REF:

MASONRY 2 PROJECT

INSTRUCTIONS

- BUILD WALL AS SHOWN
- LEVEL PROJECT WITH FIRST COURSE.
- FILL ALL HEAD, BED AND COLLAR JOINTS.
- FINISH ALL JOINTS WITH CONCAVE JOINTER.
- CLEAN BY DRY BRUSHING ONLY.