


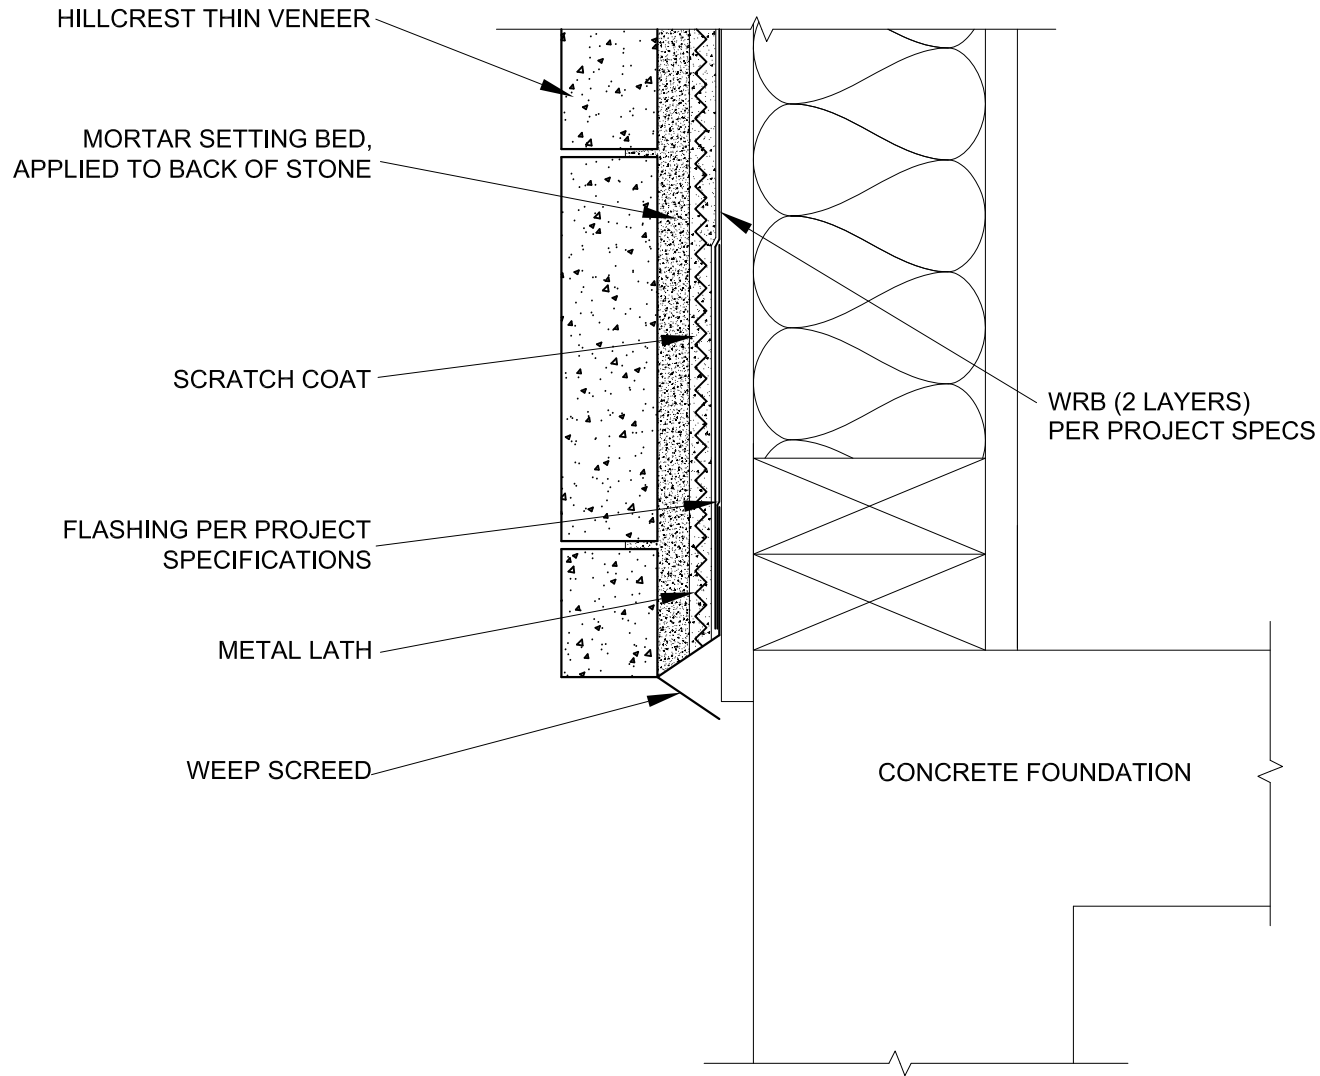

NOTES

1. WEATHER RESISTIVE BARRIER, SHEATHING AND WALL SUBSTRATE PER PROJECT SPECS & LOCAL BUILDING CODE
2. CORROSION RESISTANT METAL LATH (2.5 OR 3.4 LB/FT²) SHALL COMPLY WITH ASTM C847
3. CORROSION RESISTANT SCREWS & WASHERS COMPLYING WITH ASTM C1063 OR COATED ROOFING NAILS
4. SCRATCH COAT MORTAR SHALL BE TYPE N OR S COMPLYING WITH ASTM C270
5. SETTING BED AND POINTING MORTARS SHALL BE TYPE N OR S COMPLYING WITH ASTM C270. FOR FREEZE THAW REGIONS WE RECOMMEND AMERIMIX POLYMER MODIFIED STONE VENEER MORTAR
6. PLEASE REFER TO ARTISAN LIGHTWEIGHT VENEER INSTALL GUIDE FOR FURTHER INFORMATION
7. HILLCREST THIN VENEER DESIGNED TO HAVE A DRY STACKED PATTERN




PROPRIETARY AND CONFIDENTIAL
THE INFORMATION CONTAINED IN THIS DRAWING IS
THE SOLE PROPERTY OF OLDCASTLE APG. ANY
REPRODUCTION IN PART OR AS A WHOLE WITHOUT
THE WRITTEN PERMISSION OF OLDCASTLE APG IS
PROHIBITED



ECHELON™

DRAWING TITLE: FOUNDATION DETAIL					
DESCRIPTION ABOVE GRADE TERMINATION					
PRODUCT: ARTISAN - HILLCREST THIN VENER		0	4/14/2014	ORIGINAL ISSUE	JS -
STRUCTURE SUBSTRATE: VARIES PER PROJECT SPECS		REV	DATE	REVISION DESCRIPTION	BY CHK
SCALE: NOT TO SCALE		DRAWING NUMBER: ARHC - 1A			

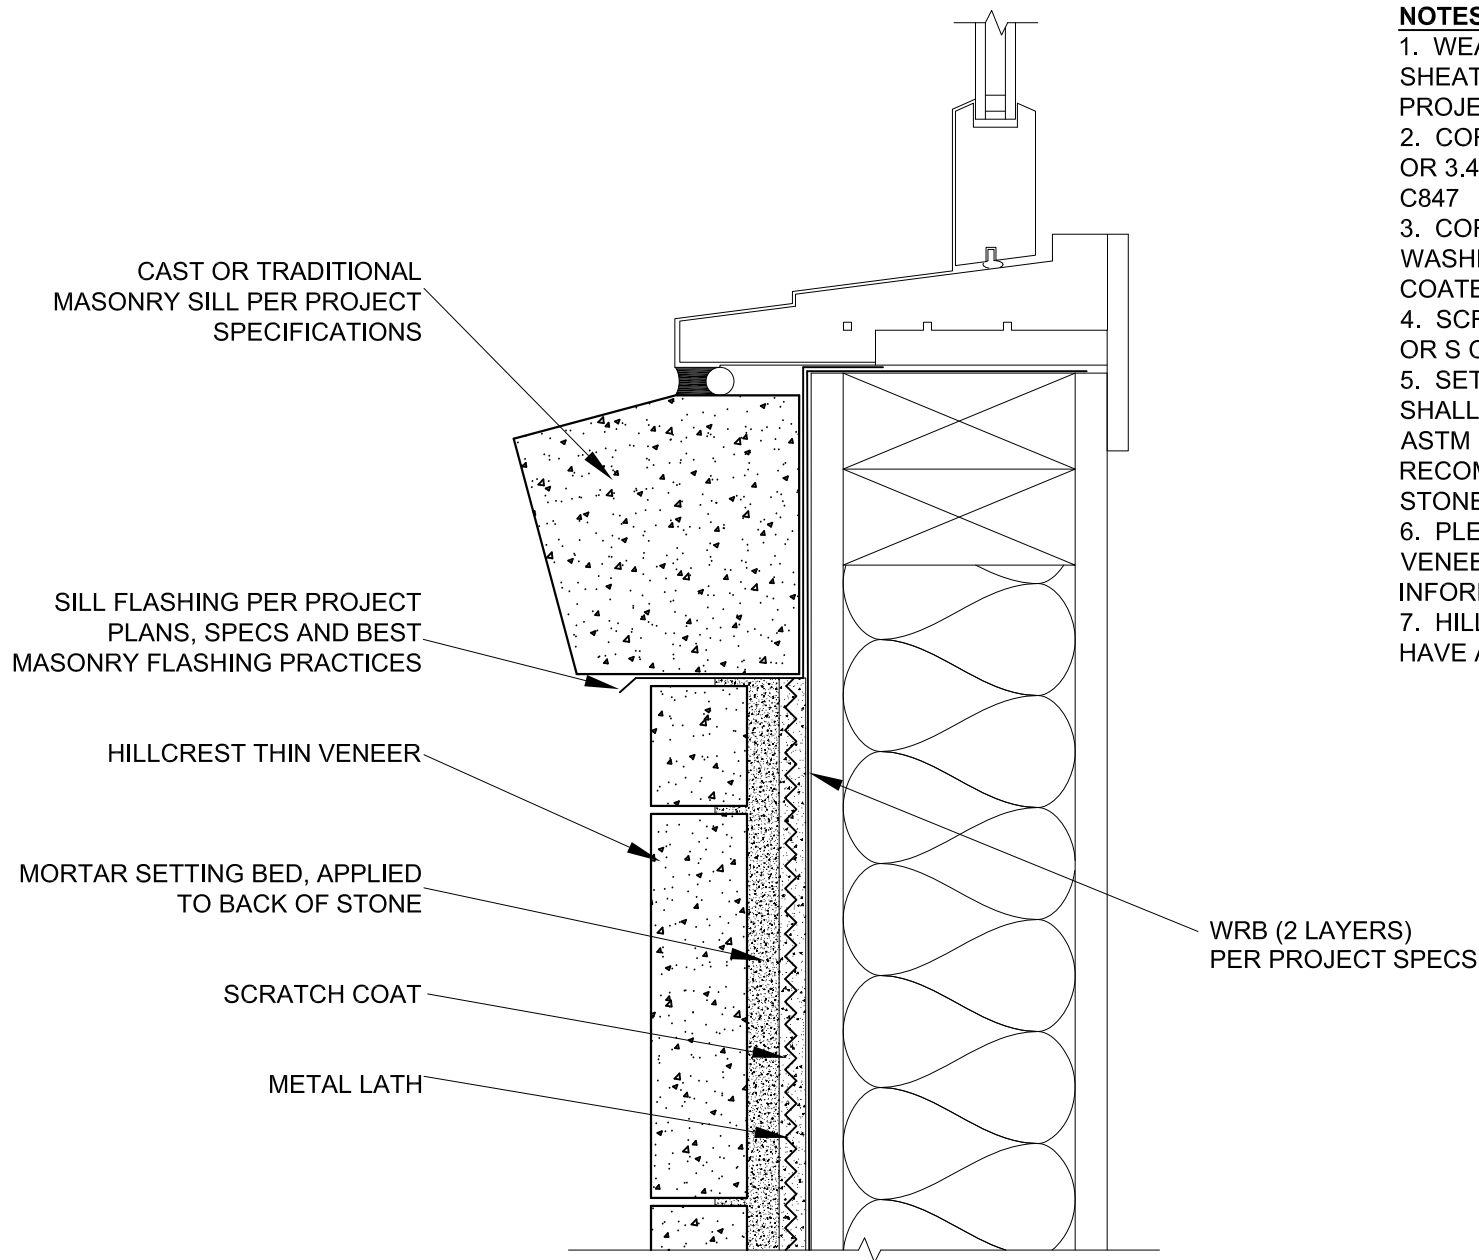

NOTES

1. WEATHER RESISTIVE BARRIER, SHEATHING AND WALL SUBSTRATE PER PROJECT SPECS & LOCAL BUILDING CODE
2. CORROSION RESISTANT METAL LATH (2.5 OR 3.4 LB/FT²) SHALL COMPLY WITH ASTM C847
3. CORROSION RESISTANT SCREWS & WASHERS COMPLYING WITH ASTM C1063 OR COATED ROOFING NAILS
4. SCRATCH COAT MORTAR SHALL BE TYPE N OR S COMPLYING WITH ASTM C270
5. SETTING BED AND POINTING MORTARS SHALL BE TYPE N OR S COMPLYING WITH ASTM C270. FOR FREEZE THAW REGIONS WE RECOMMEND AMERIMIX POLYMER MODIFIED STONE VENEER MORTAR
6. PLEASE REFER TO ARTISAN LIGHTWEIGHT VENEER INSTALL GUIDE FOR FURTHER INFORMATION
7. HILLCREST THIN VENEER DESIGNED TO HAVE A DRY STACKED PATTERN



PROPRIETARY AND CONFIDENTIAL
THE INFORMATION CONTAINED IN THIS DRAWING IS
THE SOLE PROPERTY OF OLDCASTLE APG. ANY
REPRODUCTION IN PART OR AS A WHOLE WITHOUT
THE WRITTEN PERMISSION OF OLDCASTLE APG IS
PROHIBITED



ECHELON™

DRAWING TITLE:

WINDOW SILL DETAIL

DESCRIPTION

CAST / TRADITIONAL SILL


PRODUCT:

ARTISAN - HILLCREST THIN VENEER

STRUCTURE SUBSTRATE:

VARIES PER PROJECT SPECS

0	3/9/2015	ORIGINAL ISSUE		JS	-
REV	DATE	REVISION DESCRIPTION		BY	CHK
SCALE:		DRAWING NUMBER:			
NOT TO SCALE		ARHC - 2A			

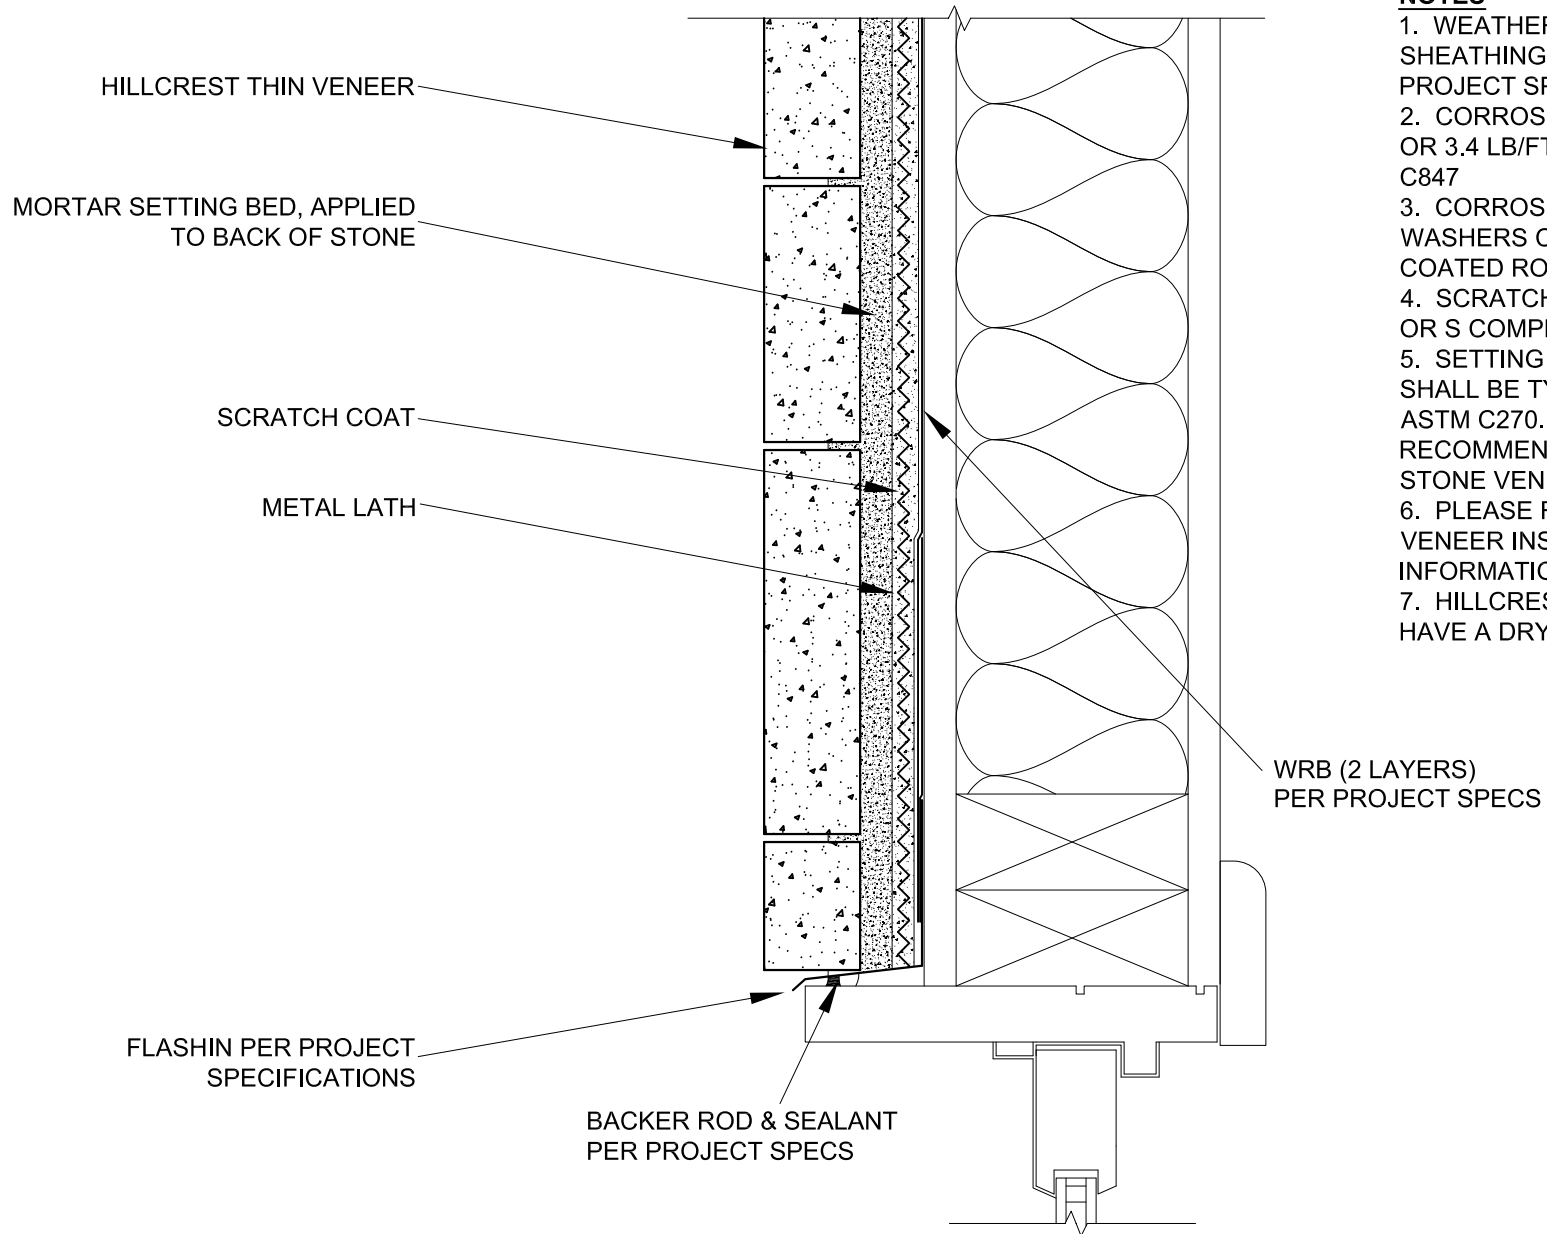

NOTES

1. WEATHER RESISTIVE BARRIER, SHEATHING AND WALL SUBSTRATE PER PROJECT SPECS & LOCAL BUILDING CODE
2. CORROSION RESISTANT METAL LATH (2.5 OR 3.4 LB/FT²) SHALL COMPLY WITH ASTM C847
3. CORROSION RESISTANT SCREWS & WASHERS COMPLYING WITH ASTM C1063 OR COATED ROOFING NAILS
4. SCRATCH COAT MORTAR SHALL BE TYPE N OR S COMPLYING WITH ASTM C270
5. SETTING BED AND POINTING MORTARS SHALL BE TYPE N OR S COMPLYING WITH ASTM C270. FOR FREEZE THAW REGIONS WE RECOMMEND AMERIMIX POLYMER MODIFIED STONE VENEER MORTAR
6. PLEASE REFER TO ARTISAN LIGHTWEIGHT VENEER INSTALL GUIDE FOR FURTHER INFORMATION
7. HILLCREST THIN VENEER DESIGNED TO HAVE A DRY STACKED PATTERN



PROPRIETARY AND CONFIDENTIAL
THE INFORMATION CONTAINED IN THIS DRAWING IS
THE SOLE PROPERTY OF OLDCASTLE APG. ANY
REPRODUCTION IN PART OR AS A WHOLE WITHOUT
THE WRITTEN PERMISSION OF OLDCASTLE APG IS
PROHIBITED




ECHELON™

DRAWING TITLE:	WINDOW / DOOR HEAD DETAIL
DESCRIPTION	---
PRODUCT:	ARTISAN - HILLCREST THIN VENEER
STRUCTURE SUBSTRATE:	VARIES PER PROJECT SPECS

0	4/14/2014	ORIGINAL ISSUE	JS	-
REV	DATE	REVISION DESCRIPTION	BY	CHK
SCALE:		DRAWING NUMBER:		
NOT TO SCALE		ARHC - 3A		

NOTES

1. WEATHER RESISTIVE BARRIER, SHEATHING AND WALL SUBSTRATE PER PROJECT SPECS & LOCAL BUILDING CODE
2. CORROSION RESISTANT METAL LATH (2.5 OR 3.4 LB/FT²) SHALL COMPLY WITH ASTM C847
3. CORROSION RESISTANT SCREWS & WASHERS COMPLYING WITH ASTM C1063 OR COATED ROOFING NAILS
4. SCRATCH COAT MORTAR SHALL BE TYPE N OR S COMPLYING WITH ASTM C270
5. SETTING BED AND POINTING MORTARS SHALL BE TYPE N OR S COMPLYING WITH ASTM C270. FOR FREEZE THAW REGIONS WE RECOMMEND AMERIMIX POLYMER MODIFIED STONE VENEER MORTAR
6. PLEASE REFER TO ARTISAN LIGHTWEIGHT VENEER INSTALL GUIDE FOR FURTHER INFORMATION
7. HILLCREST THIN VENEER DESIGNED TO HAVE A DRY STACKED PATTERN

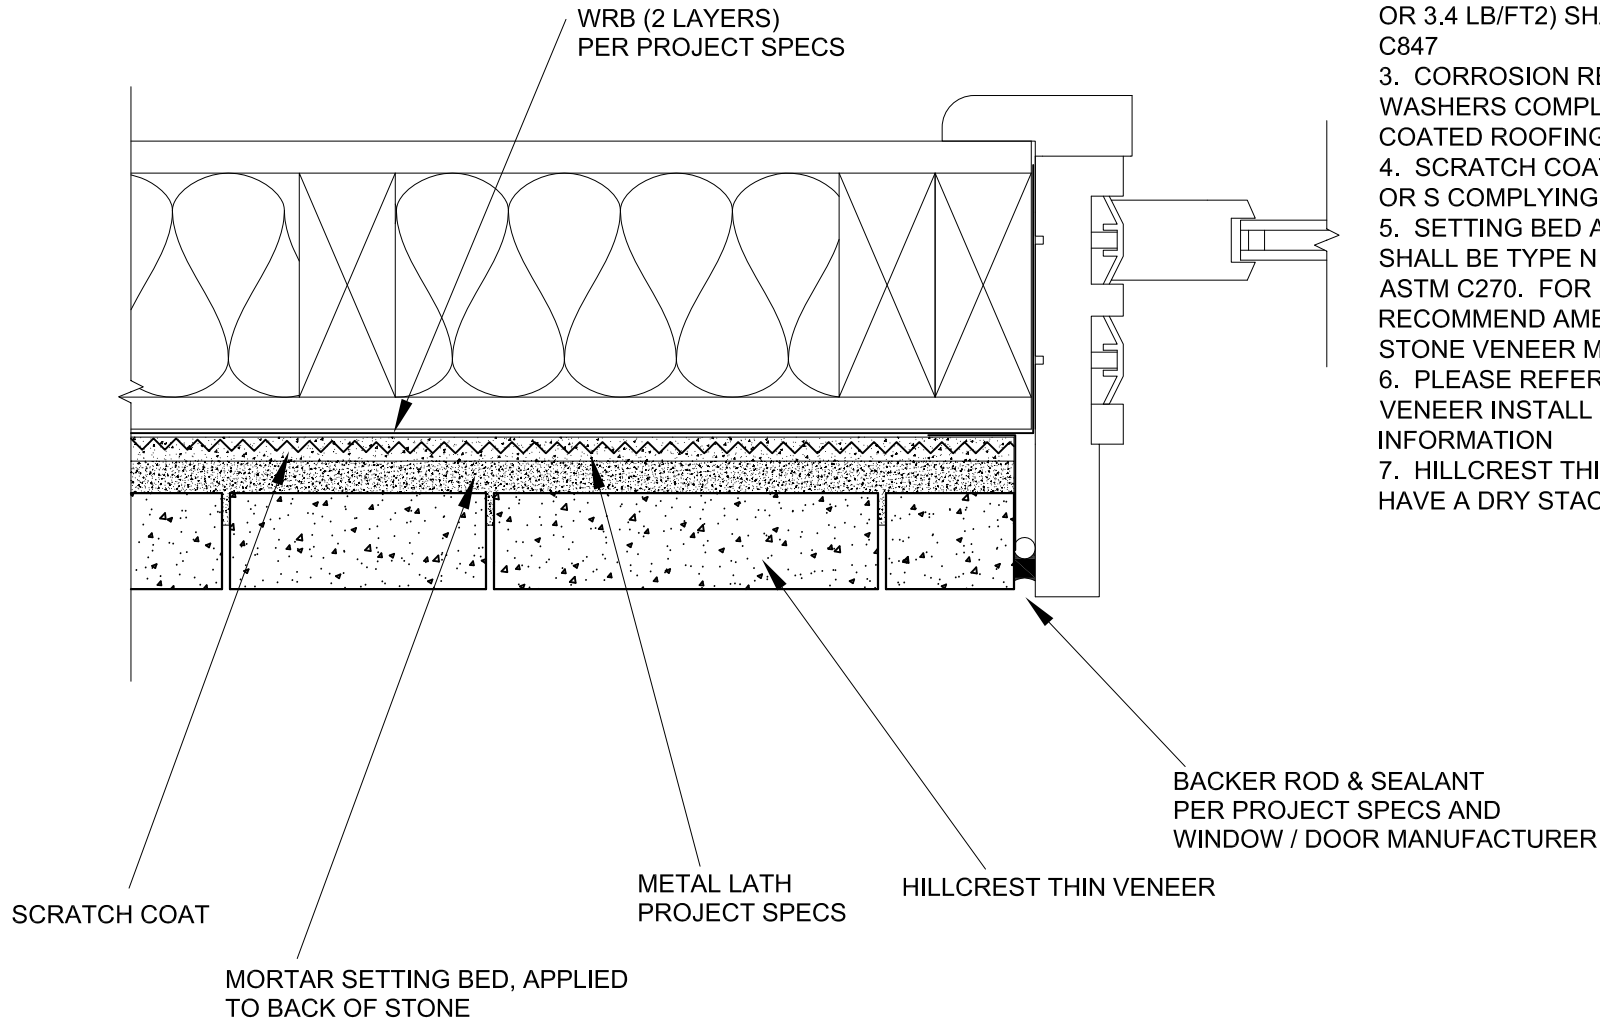

Oldcastle Architectural

PROPRIETARY AND CONFIDENTIAL
THE INFORMATION CONTAINED IN THIS DRAWING IS
THE SOLE PROPERTY OF OLDCASTLE APG. ANY
REPRODUCTION IN PART OR AS A WHOLE WITHOUT
THE WRITTEN PERMISSION OF OLDCASTLE APG IS
PROHIBITED



ECHELONTM

DRAWING TITLE:

WINDOW / DOOR JAMB DETAIL

DESCRIPTION

--

PRODUCT:

ARTISAN - HILLCREST THIN VENEER


STRUCTURE SUBSTRATE:

VARIES PER PROJECT SPECS

0	4/14/2014	ORIGINAL ISSUE	JS	-	
REV	DATE	REVISION DESCRIPTION	BY	CHK	
SCALE:		DRAWING NUMBER:			
NOT TO SCALE		ARHC - 4A			

NOTES

1. WEATHER RESISTIVE BARRIER, SHEATHING AND WALL SUBSTRATE PER PROJECT SPECS & LOCAL BUILDING CODE
2. CORROSION RESISTANT METAL LATH (2.5 OR 3.4 LB/FT²) SHALL COMPLY WITH ASTM C847
3. CORROSION RESISTANT SCREWS & WASHERS COMPLYING WITH ASTM C1063 OR COATED ROOFING NAILS
4. SCRATCH COAT MORTAR SHALL BE TYPE N OR S COMPLYING WITH ASTM C270
5. SETTING BED AND POINTING MORTARS SHALL BE TYPE N OR S COMPLYING WITH ASTM C270. FOR FREEZE THAW REGIONS WE RECOMMEND AMERIMIX POLYMER MODIFIED STONE VENEER MORTAR
6. PLEASE REFER TO ARTISAN LIGHTWEIGHT VENEER INSTALL GUIDE FOR FURTHER INFORMATION
7. HILLCREST THIN VENEER DESIGNED TO HAVE A DRY STACKED PATTERN

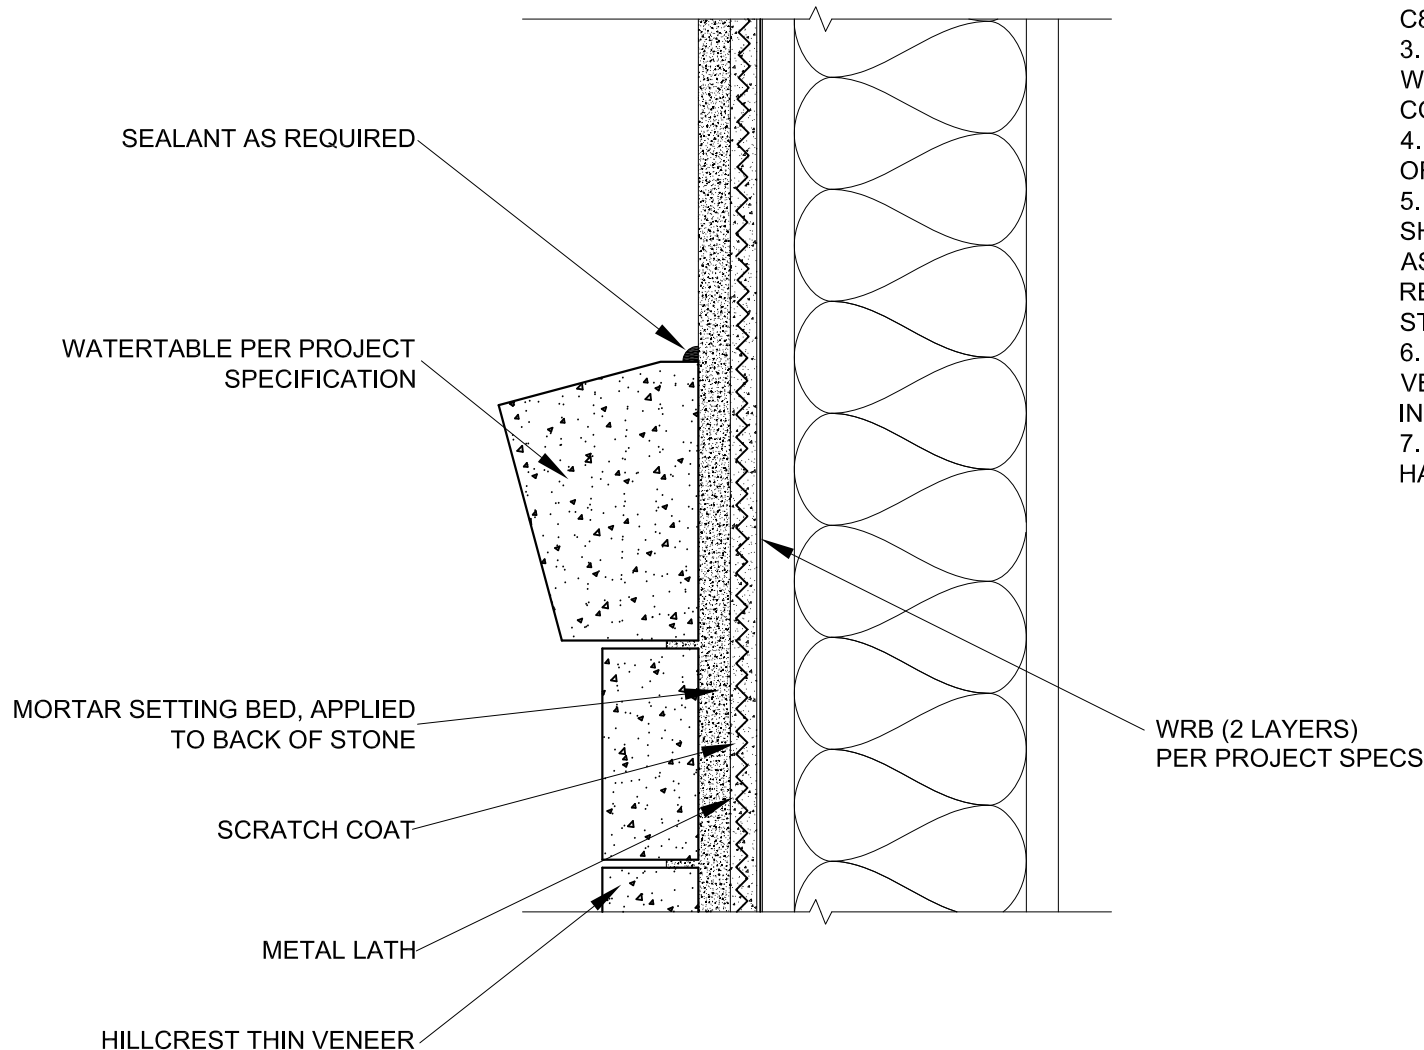

PROPRIETARY AND CONFIDENTIAL
THE INFORMATION CONTAINED IN THIS DRAWING IS
THE SOLE PROPERTY OF OLDCASTLE APG. ANY
REPRODUCTION IN PART OR AS A WHOLE WITHOUT
THE WRITTEN PERMISSION OF OLDCASTLE APG IS
PROHIBITED



ECHELON™

DRAWING TITLE:

WATERTABLE DETAIL

DESCRIPTION:

STUCCO TRANSITION

PRODUCT:

ARTISAN - HILLCREST THIN VENEER

STRUCTURE SUBSTRATE:

VARIES PER PROJECT SPECS

0 4/14/2014

REV DATE

SCALE:

NOT TO SCALE

ORIGINAL ISSUE


REVISION DESCRIPTION

DRAWING NUMBER:

ARHC - 5A

JS -

BY CHK

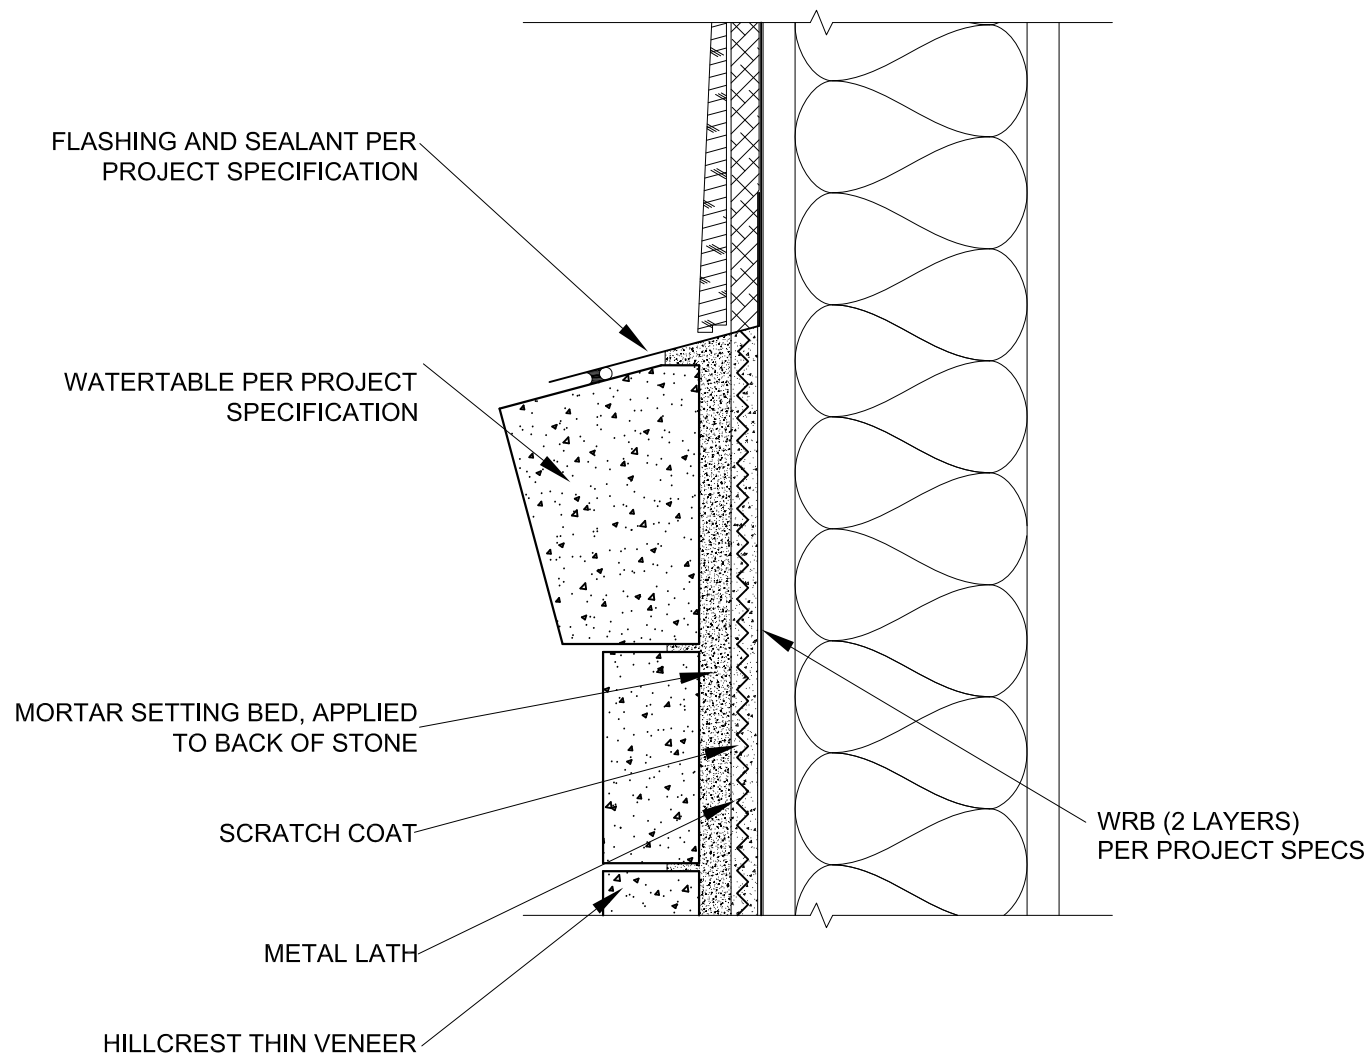

NOTES

1. WEATHER RESISTIVE BARRIER, SHEATHING AND WALL SUBSTRATE PER PROJECT SPECS & LOCAL BUILDING CODE
2. CORROSION RESISTANT METAL LATH (2.5 OR 3.4 LB/FT²) SHALL COMPLY WITH ASTM C847
3. CORROSION RESISTANT SCREWS & WASHERS COMPLYING WITH ASTM C1063 OR COATED ROOFING NAILS
4. SCRATCH COAT MORTAR SHALL BE TYPE N OR S COMPLYING WITH ASTM C270
5. SETTING BED AND POINTING MORTARS SHALL BE TYPE N OR S COMPLYING WITH ASTM C270. FOR FREEZE THAW REGIONS WE RECOMMEND AMERIMIX POLYMER MODIFIED STONE VENEER MORTAR
6. PLEASE REFER TO ARTISAN LIGHTWEIGHT VENEER INSTALL GUIDE FOR FURTHER INFORMATION
7. HILLCREST THIN VENEER DESIGNED TO HAVE A DRY STACKED PATTERN



PROPRIETARY AND CONFIDENTIAL
THE INFORMATION CONTAINED IN THIS DRAWING IS
THE SOLE PROPERTY OF OLDCASTLE APG. ANY
REPRODUCTION IN PART OR AS A WHOLE WITHOUT
THE WRITTEN PERMISSION OF OLDCASTLE APG IS
PROHIBITED




ECHELON™

DRAWING TITLE: WATERTABLE DETAIL							
DESCRIPTION: SIDING TRANSITION							
PRODUCT: ARTISAN - HILLCREST THIN VENEER		0	4/14/2014	ORIGINAL ISSUE			JS -
STRUCTURE SUBSTRATE: VARIES PER PROJECT SPECS		REV	DATE	REVISION DESCRIPTION			BY CHK
SCALE: NOT TO SCALE		DRAWING NUMBER: ARHC - 5B					

NOTES

1. WEATHER RESISTIVE BARRIER, SHEATHING AND WALL SUBSTRATE PER PROJECT SPECS & LOCAL BUILDING CODE
2. CORROSION RESISTANT METAL LATH (2.5 OR 3.4 LB/FT²) SHALL COMPLY WITH ASTM C847
3. CORROSION RESISTANT SCREWS & WASHERS COMPLYING WITH ASTM C1063 OR COATED ROOFING NAILS
4. SCRATCH COAT MORTAR SHALL BE TYPE N OR S COMPLYING WITH ASTM C270
5. SETTING BED AND POINTING MORTARS SHALL BE TYPE N OR S COMPLYING WITH ASTM C270. FOR FREEZE THAW REGIONS WE RECOMMEND AMERIMIX POLYMER MODIFIED STONE VENEER MORTAR
6. PLEASE REFER TO ARTISAN LIGHTWEIGHT VENEER INSTALL GUIDE FOR FURTHER INFORMATION
7. HILLCREST THIN VENEER DESIGNED TO HAVE A DRY STACKED PATTERN

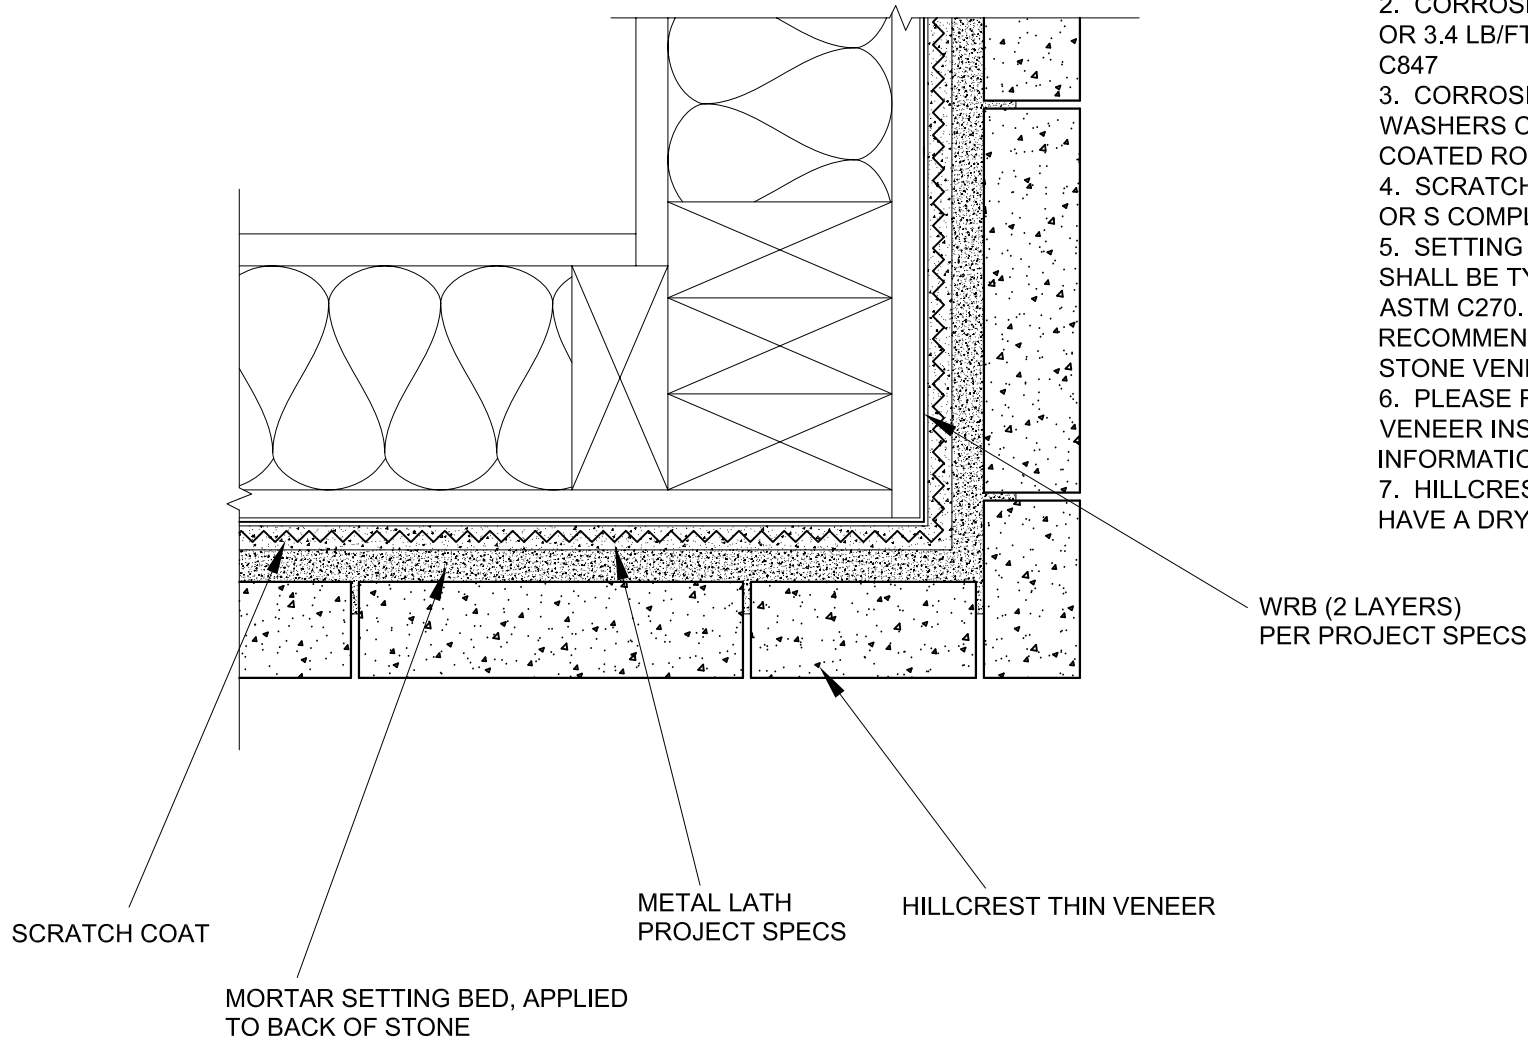

Oldcastle Architectural

PROPRIETARY AND CONFIDENTIAL
THE INFORMATION CONTAINED IN THIS DRAWING IS
THE SOLE PROPERTY OF OLDCASTLE APG. ANY
REPRODUCTION IN PART OR AS A WHOLE WITHOUT
THE WRITTEN PERMISSION OF OLDCASTLE APG IS
PROHIBITED



ECHELONTM

DRAWING TITLE:

CORNER DETAIL

DESCRIPTION:

OUTSIDE CORNER

PRODUCT:

ARTISAN - HILLCREST THIN VENEER

STRUCTURE SUBSTRATE:

VARIES PER PROJECT SPECS

0	4/14/2014	ORIGINAL ISSUE		JS	-
REV	DATE	REVISION DESCRIPTION		BY	CHK
SCALE:		DRAWING NUMBER:			
NOT TO SCALE		ARHC - 6A			

HILLCREST THIN VENEER

MORTAR SETTING BED, APPLIED
TO BACK OF STONE

SCRATCH COAT

METAL LATH
PROJECT SPECS

WRB (2 LAYERS)
PER PROJECT SPECS

NOTES

1. WEATHER RESISTIVE BARRIER, SHEATHING AND WALL SUBSTRATE PER PROJECT SPECS & LOCAL BUILDING CODE
2. CORROSION RESISTANT METAL LATH (2.5 OR 3.4 LB/FT²) SHALL COMPLY WITH ASTM C847
3. CORROSION RESISTANT SCREWS & WASHERS COMPLYING WITH ASTM C1063 OR COATED ROOFING NAILS
4. SCRATCH COAT MORTAR SHALL BE TYPE N OR S COMPLYING WITH ASTM C270
5. SETTING BED AND POINTING MORTARS SHALL BE TYPE N OR S COMPLYING WITH ASTM C270. FOR FREEZE THAW REGIONS WE RECOMMEND AMERIMIX POLYMER MODIFIED STONE VENEER MORTAR
6. PLEASE REFER TO ARTISAN LIGHTWEIGHT VENEER INSTALL GUIDE FOR FURTHER INFORMATION
7. HILLCREST THIN VENEER IS DESIGNED TO HAVE A DRY STACKED PATTERN



PROPRIETARY AND CONFIDENTIAL
THE INFORMATION CONTAINED IN THIS DRAWING IS
THE SOLE PROPERTY OF OLDCASTLE APG. ANY
REPRODUCTION IN PART OR AS A WHOLE WITHOUT
THE WRITTEN PERMISSION OF OLDCASTLE APG IS
PROHIBITED



ECHELON™

DRAWING TITLE:

CORNER DETAIL

DESCRIPTION

INSIDE CORNER

PRODUCT:

ARTISAN - HILLCREST THIN VENEER

STRUCTURE SUBSTRATE:

VARIES PER PROJECT SPECS

0	4/14/2014	ORIGINAL ISSUE		JS	-
REV	DATE	REVISION DESCRIPTION		BY	CHK
SCALE:		DRAWING NUMBER:			
NOT TO SCALE		ARHC - 6B			